
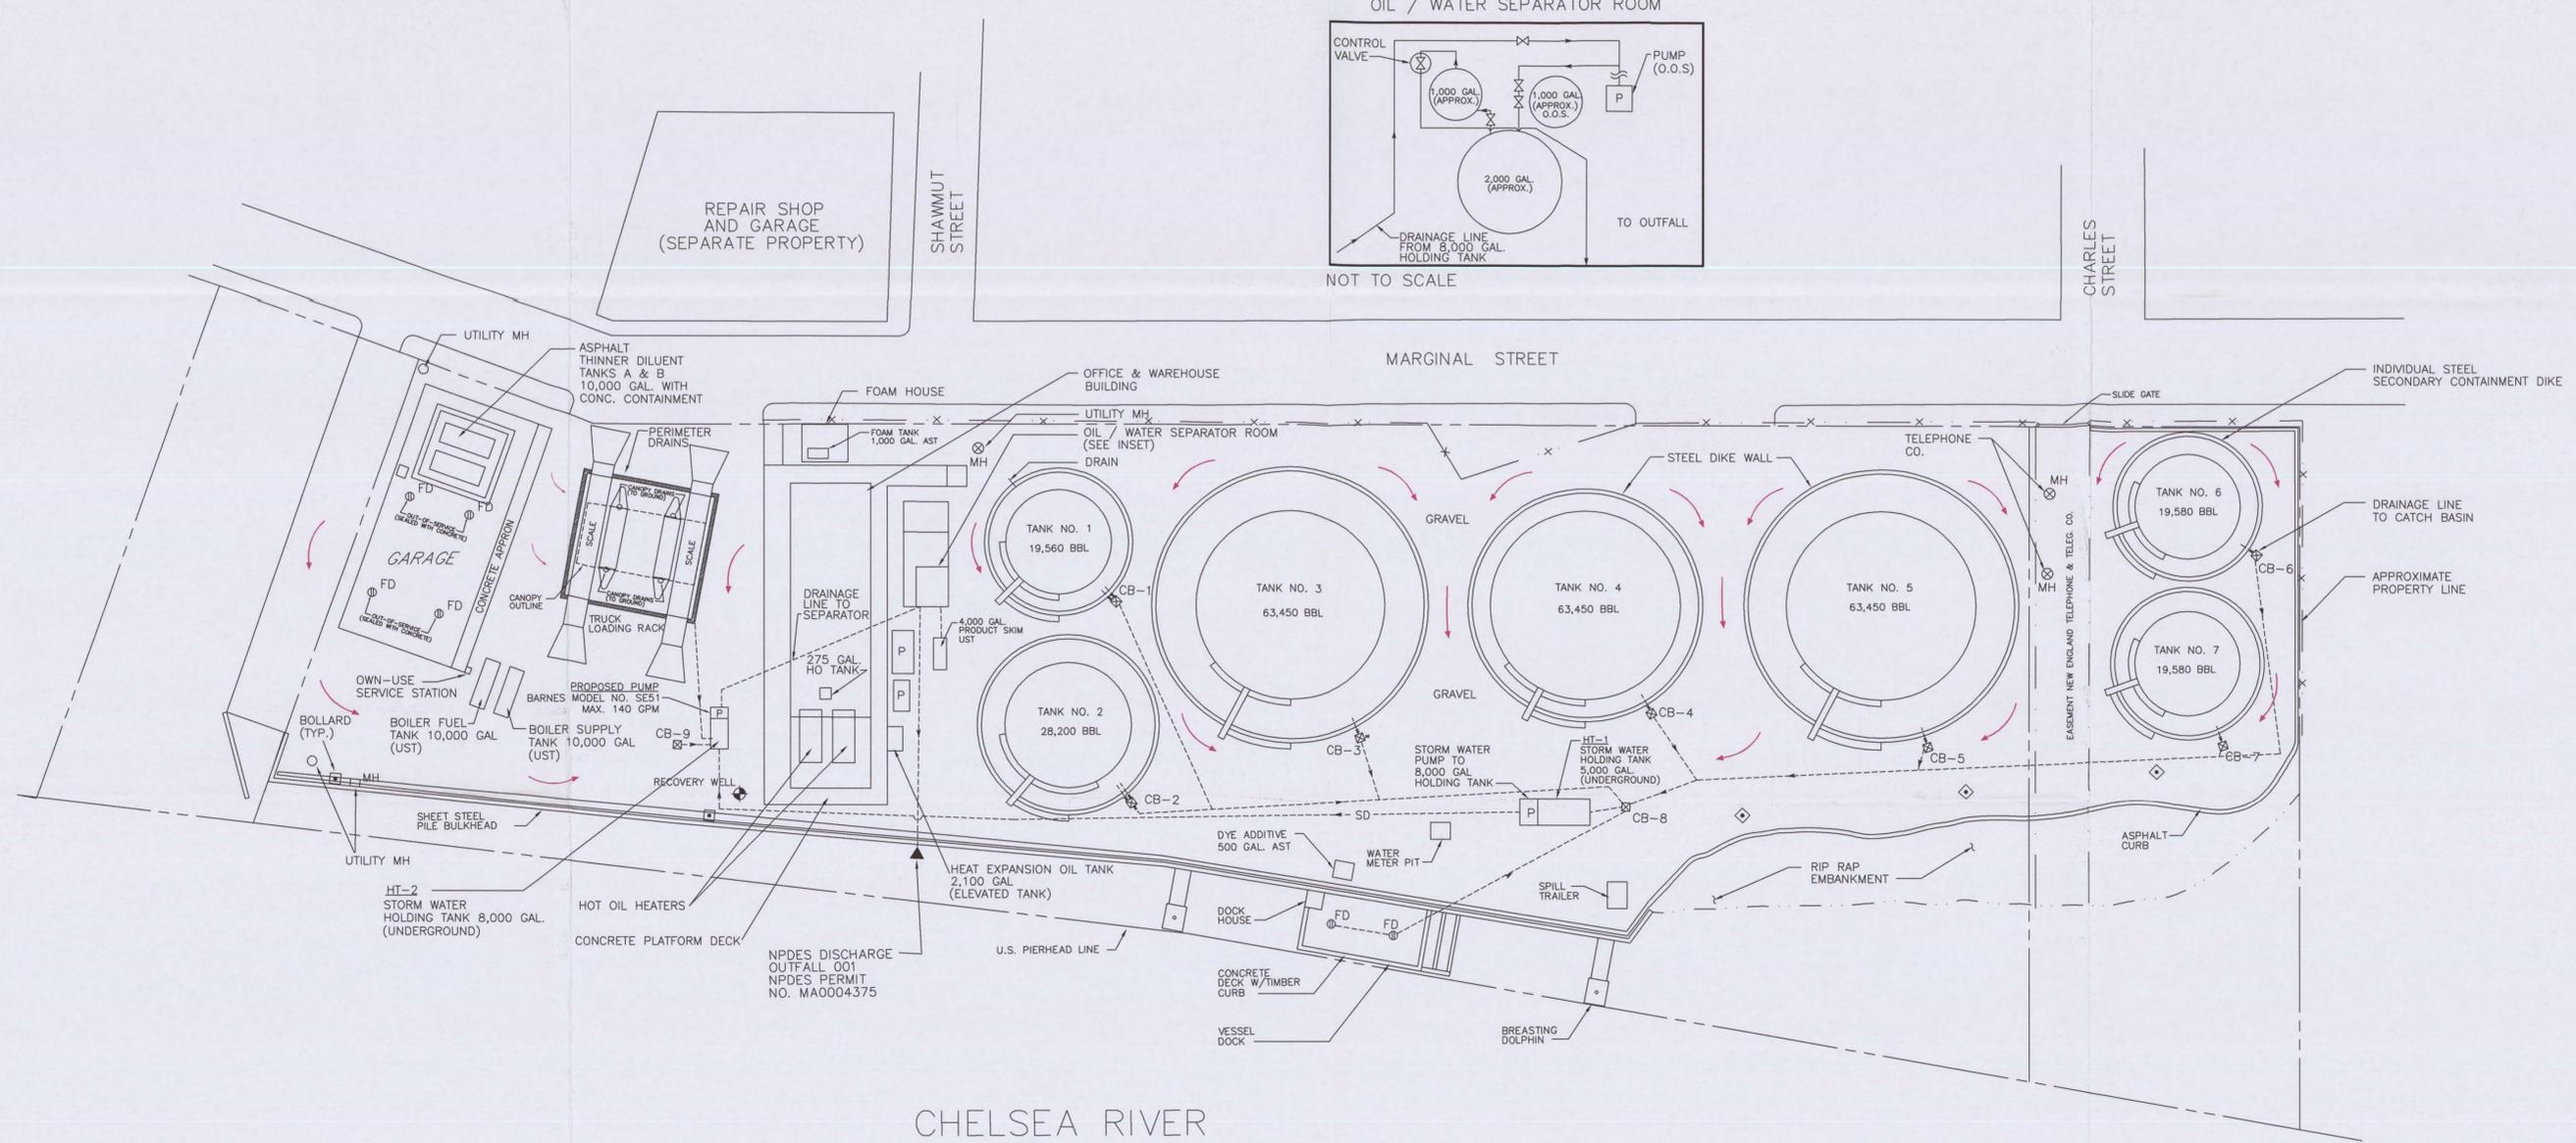


REV.	DESCRIPTION	APP'D	DATE
1	ADDED PUMP & RECOVERY WELL	BCJ	05/27/04

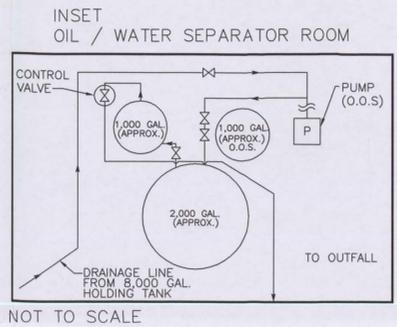


LEGEND

MANHOLE	MH
FLOW DIRECTION	FD
FLOOR DRAIN	FD
CATCH BASIN	CB-1
GATE VALVE	X
SECONDARY CONTAINMENT DIKE	=====
PUMPS	P
STORM WATER DRAINAGE LINE	SD
FENCE	- * -
BOLLARD	□
O.O.S.	OUT-OF-SERVICE

1. THIS TERMINAL PLOT PLAN WAS MODIFIED FROM "PLOT PLAN": (DWG No. BNEC100G3.DWG) PREPARED BY COASTAL OIL N.E. INC., DATED 2/25/1980 AND REVISED 7/11/1988, 4/17/1991 AND 10/18/1995. DRAINAGE INFORMATION WAS TAKEN FROM "PROPERTY DRAINAGE PLAN", BELCHER NEW ENGLAND, DATED AUGUST 29, 1989. ADDITIONAL INFORMATION WAS PROVIDED BY COASTAL OIL AND COLLECTED DURING A SITE INSPECTION PERFORMED BY TRITON ENVIRONMENTAL.

2. THE LOCATIONS OF STRUCTURES, FEATURES AND EQUIPMENT PRESENTED ON THIS PLAN SHOULD BE CONSIDERED APPROXIMATE. THE LOCATIONS OF TERMINAL EQUIPMENT HAS BEEN SHOWN SCHEMATICALLY BASED ON INFORMATION PROVIDED BY COASTAL OIL AND INFORMATION COLLECTED IN THE FIELD AND IS NOT BASED ON A SURVEY OF THE PROPERTY. THIS DRAWING SHOULD NOT BE USED FOR CONSTRUCTION PURPOSES. TRITON MAKES NO WARRANTY AS TO THE CORRECTNESS OR COMPLETENESS OF THE INFORMATION CONTAINED IN THIS DRAWING, AND THE USER ASSUMES ALL RISK OF LOSS TO PERSONS AND TO PROPERTY FROM RELIANCE THEREON.

 

TRITON ENVIRONMENTAL, INC.
Environmental Consulting & Engineering

741 Boston Post Road, Suite 101 • Guilford, Connecticut 06437 • (203) 458-7200

FIGURE 2

TERMINAL PLOT PLAN

COASTAL OIL NEW ENGLAND, INC.
CHELSEA TERMINAL
99 MARGINAL STREET
CHELSEA, MASSACHUSETTS

DRAWN BY: W.H.M. APPROVED BY: J.S.
DATE: 7/20/01 SCALE: 1"=40' FILE No.: 100742A-1