


N/F
Acushnet Rubber Company
Land Court #33314A

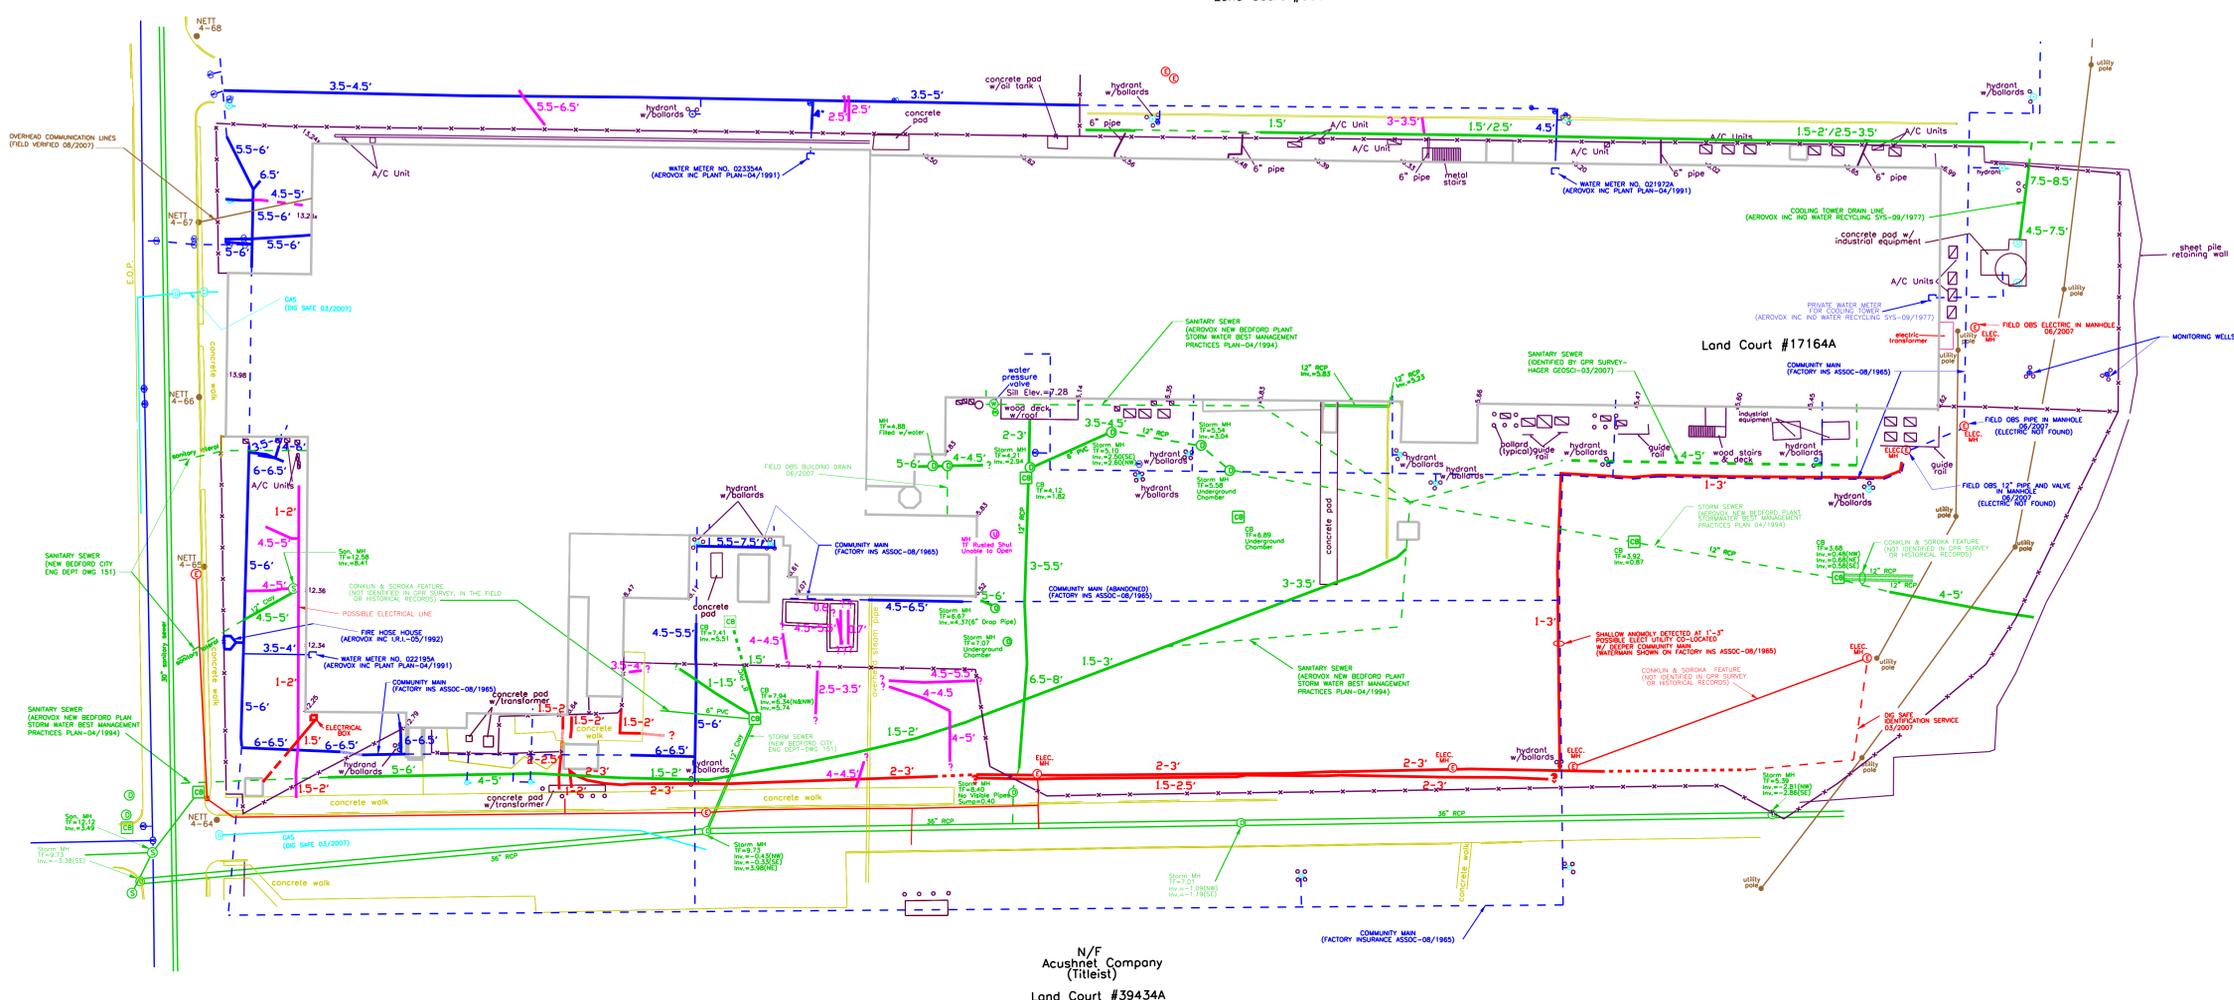

N/F
Acushnet Company
(Titleist)
Land Court #39434A

LEGEND

- | | | | |
|--|--------------------------------|--|--|
| | WATER UTILITY | | NATURAL GAS |
| | ELECTRIC UTILITY | | UTILITY POLE |
| | SEWER & DRAINAGE UTILITY | | HYDRANT |
| | UNKNOWN UTILITY/LINEAR ANOMALY | | SEWER |
| | GAS | | DRAIN |
| | OVERHEAD UTILITIES | | ELECTRICAL |
| | FENCE | | UNIDENTIFIED |
| | BUILDING EXTERIOR WALL | | CATCH BASIN |
| | CONCRETE WALK | | GATE VALVE |
| | | | NETT
NEW ENGLAND TELEPHONE AND TELEGRAPH POLE
(COM ELECTRIC POLE NUMBER INDICATED) |
| | | | TF
TOP OF MANHOLE FRAME ELEVATION |
| | | | INV
BOTTOM ELEVATION OF INFLUENT PIPE IN MANHOLE |

NOTES:

- HEAVY WEIGHT LINES INDICATE GEOPHYSICAL SURVEY ANOMALY DISCOVERED, DEPTH OF ANOMALY SHOWN NEXT TO LINE.
- GEOPHYSICAL METHOD USED INCLUDE: GROUND PENETRATION RADAR (GPR) USING A SIR2, SIR2000, OR SIR3000 GPR SYSTEM, AND PRECISION UTILITY LOCATING (PUL) USING A SUBSITE 990 R/T PIPE AND CABLE LOCATOR.
- HEAVY WEIGHT DASHED LINES INDICATE GEOPHYSICAL ANOMALY DISCOVERED WITH LOWER CONFIDENCE (SIGNAL STRENGTH WAS WEAKER)
- LIGHT WEIGHT DASHED LINES INDICATE UTILITIES LOCATED USING HISTORICAL RECORDS WITH SOME FIELD VERIFICATION (NOT CONFIRMED BY GEOPHYSICAL SURVEY)
- HISTORICAL RECORD UTILITY LINE LOCATIONS ARE APPROXIMATE.
- THIS UTILITY PLAN PROVIDES INFORMATION ON THE LOCATION OF UNDERGROUND UTILITIES BASED ON A COMBINATION OF SOURCES, INCLUDING A COMPREHENSIVE GEOPHYSICAL SURVEY CONDUCTED IN MARCH, 2007. PRIOR TO INTRUSIVE CONSTRUCTION OR DEMOLITION ACTIVITIES, IT SHALL ULTIMATELY BE THE RESPONSIBILITY OF THE CONTRACTOR PERFORMING THE WORK TO VERIFY THE PRESENCE OF UNDERGROUND UTILITIES.
- DATUM FOR ELEVATIONS OF MANHOLES AND LOCATIONS AROUND BUILDING WERE DERIVED FROM CONKLIN & SOROKA SURVEY (MARCH 15, 2006)
- BASE MAP FEATURE LOCATIONS WERE DERIVED FROM CONKLIN & SOROKA SURVEY. THESE FEATURE LOCATIONS WERE NOT FIELD VERIFIED BY JACOBS. THE FEATURES INCLUDED: MANHOLES, CATCH BASINS, SEWER DRAINS, ELECTRICAL FIXTURES (A/C UNITS, TRANSFORMERS, UTILITY POLES), GATE VALVES, HYDRANTS, BOLLARDS, CONCRETE STRUCTURES (WALKS, PADS, ETC.), INDUSTRIAL EQUIPMENT, OVERHEAD STEAM LINES, TELEPHONE POLES AND LINES, STAIRS, GUIDE RAILS, FENCES, AND UNIDENTIFIED FEATURES.


REFERENCES:

- HAGER GEOSCENCES, INC., GPR SURVEY FOR UTILITIES LOCATION, FORMER AEROVOX PROPERTY, NEW BEDFORD, MA., MAY 16, 2007
- DIG SAFE FIELD UTILITIES SURVEY, MARCH 5, 2007
- CONKLIN & SOROKA, INC., BOUNDARY/TOPOGRAPHIC SURVEY LAND OF AEROVOX INCORPORATED, 740 BELLVILLE AVE., BRISTOL COUNTY, MA., MARCH 15, 2006
- STANLEY CONSULTANTS, AEROVOX NEW BEDFORD PLANT STORMWATER BEST MANAGEMENT PRACTICES PLAN, APRIL 19, 1994.
- AEROVOX INC. NEW BEDFORD, MA. I.R.I. (INDUSTRIAL RISK INSURERS) MAY 8, 1992
- AEROVOX INCORPORATED, PLANT PLAN, APRIL 5, 1991
- LEE PARE & ASSOCIATES, INC., AEROVOX IND. INC. WATER RECYCLING SYSTEM, SEPTEMBER, 1977
- FACTORY INSURANCE ASSOCIATION, AEROVOX CORPORATION, NEW BEDFORD, MA., AUGUST 3, 1965
- SANITARY SEWER LOCATION MAP, NEW BEDFORD CITY ENGINEERING DEPARTMENT DRAWING NO. 151 (UNDATED)

**UTILITIES LOCATION
SURVEY AND RECORDS SEARCH
FORMER AEROVOX FACILITY
NEW BEDFORD, MA.**



103 SAWYER ST
NEW BEDFORD, MA.
AUGUST 13, 2007

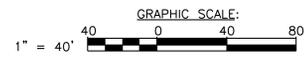

SHEET NO.

1 OF 1