



LEGEND:

- SITE BOUNDARY
- O&G BOUNDARY
- - - LOWER SUBBASE REMEDIAL INVESTIGATION ZONE BOUNDARY
- AREA WITH GROUNDWATER LUCs
- AREA WITH GROUNDWATER AND SOIL LUCs
- AREA WHERE LUCs ARE TBD IN A FUTURE ROD
- AREA WITH SOIL LUCs AND GROUNDWATER LUCs ARE TBD IN A FUTURE ROD
- AREA WITH NO SOIL LUCs AND GROUNDWATER LUCs


LUC LAND USE CONTROL
 TBD TO BE DETERMINED
 ROD RECORD OF DECISION

SITE IDENTIFICATIONS:

- SITE 1 - CONSTRUCTION BATTALION UNIT (CBU) DRUM STORAGE AREA
- SITE 2 - (A) AREA A LANDFILL AND (B) AREA A WETLAND
- SITE 3 - (A) AREA A DOWNSTREAM WATER COURSES AND (B) OVBANK DISPOSAL AREA (OBDA)
- SITE 4 - RUBBLE FILL AREA AT BUNKER A-86
- SITE 6 - DEFENSE REUTILIZATION AND MARKETING OFFICE (DRMO)
- SITE 7 - TORPEDO SHOPS
- SITE 8 - GOSS COVE LANDFILL
- SITE 9 - OILY WASTEWATER TANK (OT-5)
- SITE 10 - LOWER SUBBASE-FUEL STORAGE TANKS AND TANK 54-H
- SITE 11 - LOWER SUBBASE-POWER PLANT OIL TANKS
- SITE 13 - LOWER SUBBASE-BUILDING 79 WASTE OIL PIT
- SITE 14 - OVBANK DISPOSAL AREA NORTHEAST (OBDANE)
- SITE 15 - SPENT ACID STORAGE AND DISPOSAL AREA (SASDA)
- SITE 16 - HOSPITAL INCINERATORS
- SITE 17 - HAZARDOUS MATERIALS/SOLVENT STORAGE AREA (BUILDING 31)
- SITE 18 - SOLVENT STORAGE AREA (BUILDING 33)
- SITE 19 - SOLVENT STORAGE AREA (BUILDING 36)
- SITE 20 - AREA A WEAPONS CENTER
- SITE 21 - BERTH 16
- SITE 22 - PIER 33
- SITE 23 - FUEL FARM
- SITE 24 - CENTRAL PAINT ACCUMULATION AREA (BUILDING 174)
- SITE 25 - LOWER SUBBASE-CLASSIFIED MATERIALS INCINERATOR

NOTES:

1. SITE BOUNDARIES ARE APPROXIMATE
2. SOPA (ADMIN) NEW LONDON INSTRUCTION 5090.188 (2005) INCLUDES SITE USE RESTRICTIONS FOR AREAS WITH GROUNDWATER LUCs.

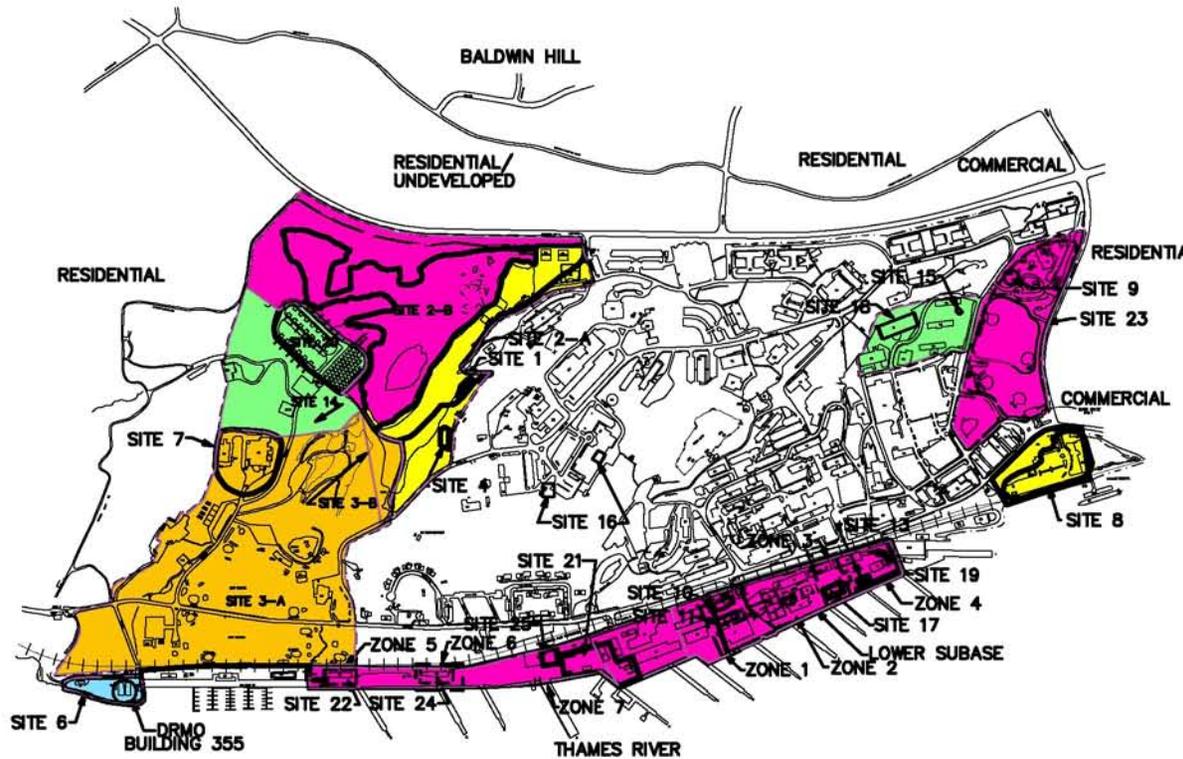

DRAWN BY MF	DATE 10/17/06
CHECKED BY	DATE
REVISED BY	DATE
SCALE AS NOTED	



**ACTIVE INSTALLATION RESTORATION SITES
 AND AREAS WITH LAND USE CONTROLS
 NAVAL SUBMARINE BASE - NEW LONDON
 GROTON, CONNECTICUT**

CONTRACT NO. 0083	
OWNER NO. 038	
APPROVED BY	DATE
DRAWING NO. ENCLOSURE 3	REV. 0