




PLOT DATA
 Drawing Name: J:_TRC\004310\1004310.01.dwg
 Operator Name: STEHLE, DIANAH
 Drawing Plot Scale: 0.386863
 Dwg Size: 2.21 Mb
 Plot Date: October 17, 2011
 Plot Time: 2:58 PM
 Attached Xref's: Triangle-wind-braced-turbine[];
 Attached Images: FIG01 Prop Passive Vents
 Layout:

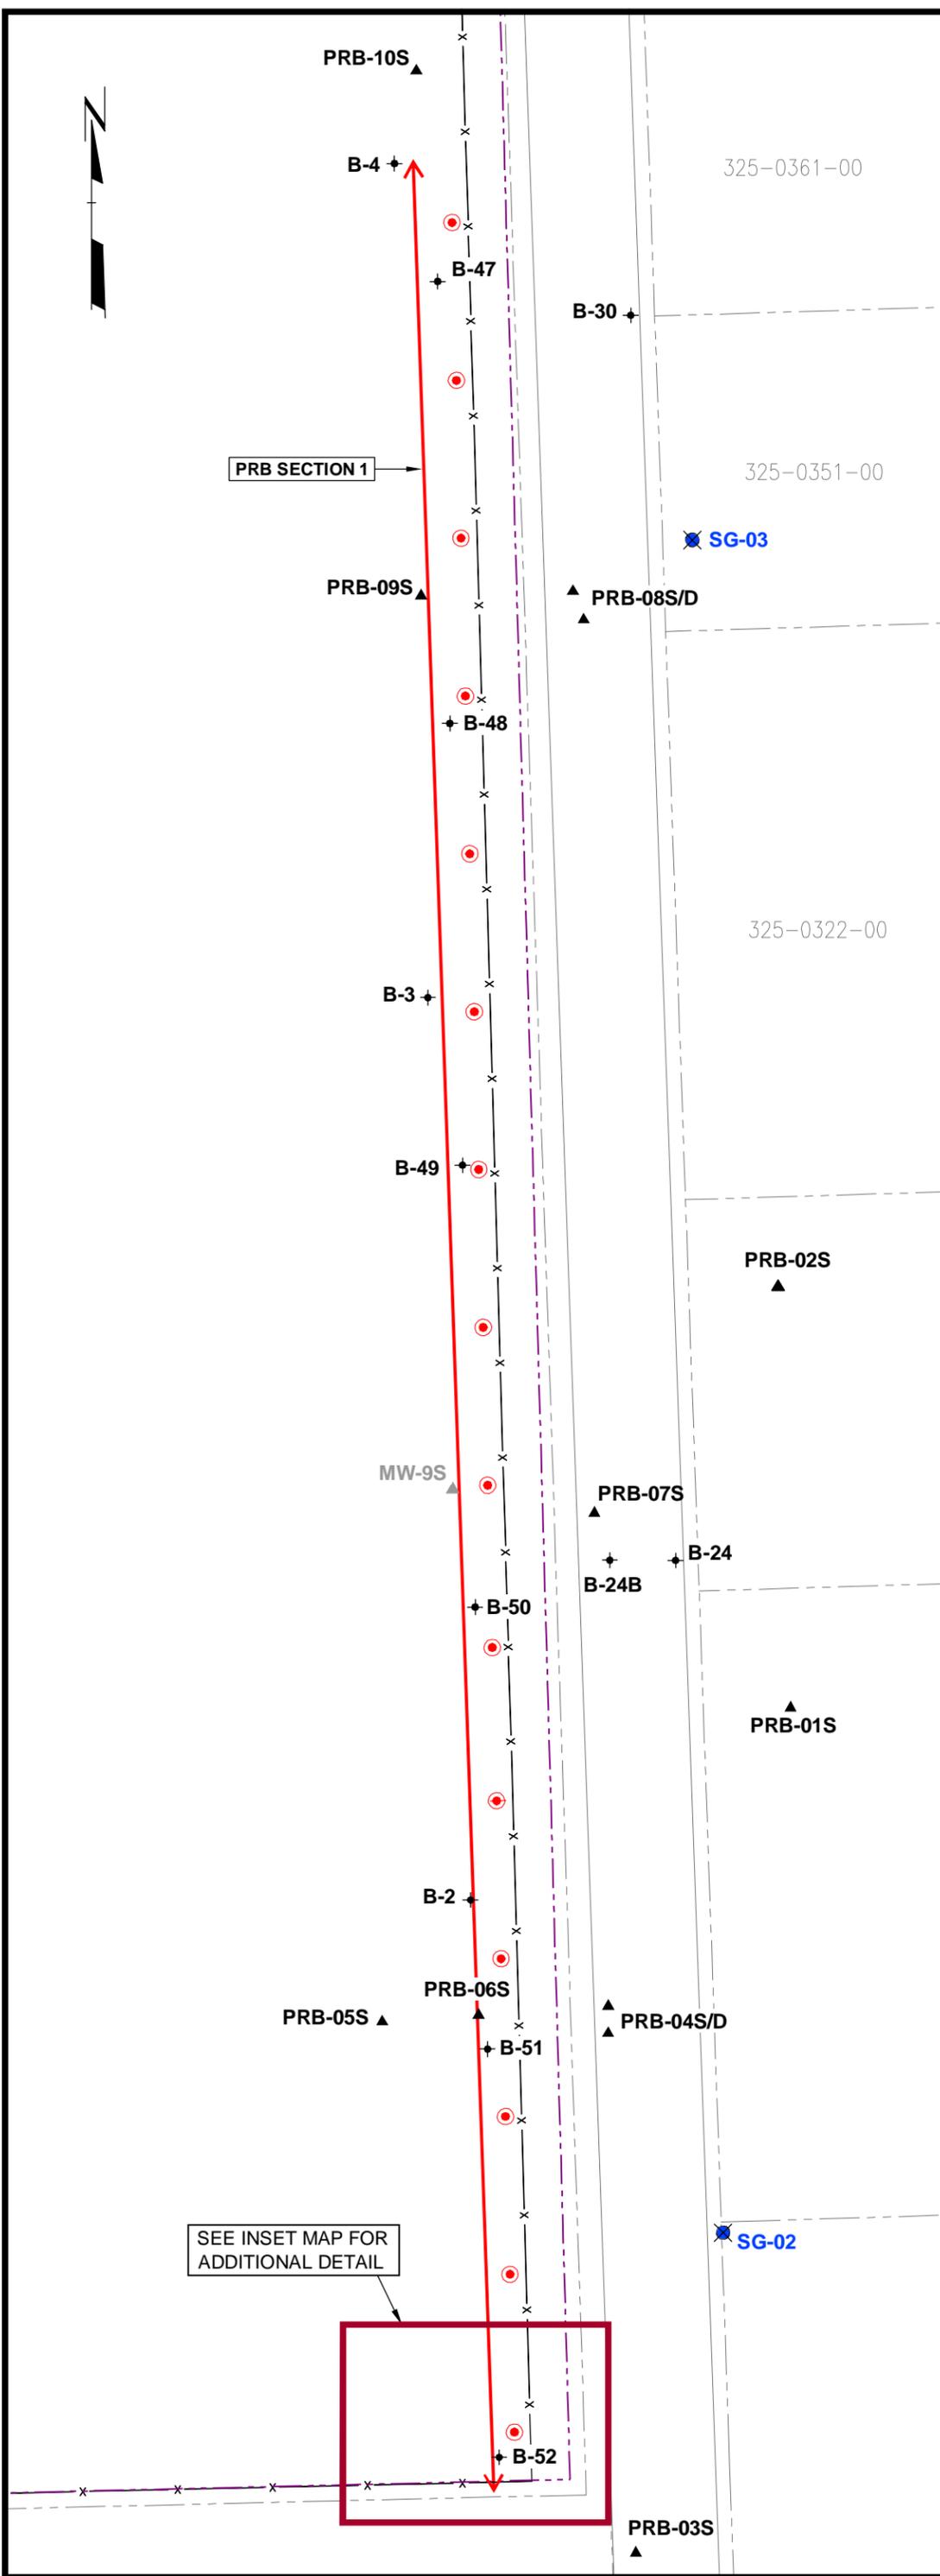

LEGEND

| | |
|--|--|
| | FORMER TECUMSEH PRODUCTS SITE BOUNDARY |
| | PARCEL BOUNDARY |
| | PERIMETER / OFF-SITE INVESTIGATION SOIL BORING LOCATION AND NUMBER |
| | MONITORING WELL LOCATION AND NUMBER |
| | DECOMMISSIONED MONITORING WELL LOCATION AND NUMBER |
| | SOIL GAS SAMPLE LOCATION AND NUMBER |
| | PRB LOCATION |
| | FENCE LINE |
| | PROPOSED PASSIVE WELL LOCATION |

- NOTES**
1. BASE MAP DEVELOPED FROM SITE PLAN PROVIDED BY THE CITY OF TECUMSEH, DRAWING NO. CITY.DWG, MARCH 2009.
 2. GROUND TOPOGRAPHY BASED OFF 7.5 MINUTE U.S.G.S TOPOGRAPHIC QUADRANGLE MAP AND GROUND SURVEY DATA.

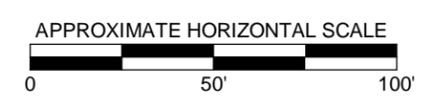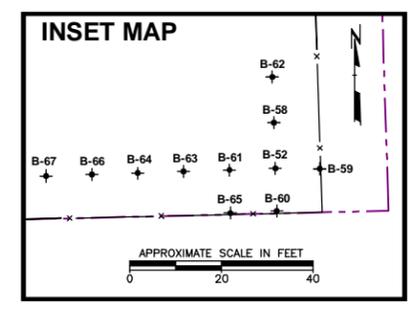

| | | |
|--|---------------------|---|
| PROJECT: FORMER TECUMSEH PRODUCTS SITE TECUMSEH, MICHIGAN | | |
| SHEET TITLE: PROPOSED PASSIVE VENT LOCATIONS | | |
| DRAWN BY: DGS | SCALE: AS INDICATED | PROJ. NO. 004310.01 |
| CHECKED BY: SEM | DATE PRINTED: | FILE NO. 004310.01.dwg |
| APPROVED BY: GC | FIGURE 1 | |
| DATE: OCTOBER 2011 | | |
| | | 3754 Rancho Drive Ann Arbor, MI 48108-2237 Phone: 734.971.7080 Fax: 734.971.9022 |