


- NOTES:**
- THIS PLOT PLAN WAS PREPARED BASED ON THREE(3) SOURCES:
 (A) "TITLE INSURANCE PLAN OF LAND" PREPARED BY ALLEN AND DEMURJIAN, INC. 1986.
 (B) SITE VISITS BY TRITON ENVIRONMENTAL, INC.
 (C) INFORMATION PROVIDED BY GLOBAL.
 - THE FLOOD ZONE PRESENTED ON THIS PLAN FOR GLOBAL SOUTH TERMINAL LLC WAS TAKEN FROM A SURVEY COMPLETED BY GILBERT AND MAHONEY FOR GLOBAL PETROLEUM ON SEPTEMBER 22, 1997 ENTITLED "PLAN OF LAND NOW OR FORMELY OF GLOBAL PETROLEUM CORPORATION, REVERE, MASSACHUSETTS."
 - TANK CAPACITIES ARE BASED ON INFORMATION PROVIDED IN THE PREVIOUS PROPERTY OWNER'S (NORTHEAST PETROLEUM) SPILL CONTROL AND COUNTERMEASURE PLAN, DATED JULY 1996 AND INFORMATION PROVIDED BY GLOBAL.
 - PIPING DETAILS PROVIDED BY GLOBAL ARE PRESENTED IN FIGURE 4 OF THIS ICP. DETAILED FOAM SYSTEM DRAWINGS PREPARED BY FECCOM CORP. AND PRODUCT PIPING INFORMATION PROVIDED BY GLOBAL (TAKEN FROM PREVIOUS OWNER) ARE PRESENTED IN FIGURE 5 OF THIS ICP. SELECT FIRE PROTECTION EQUIPMENT INFORMATION WAS COLLECTED BY TRITON ENVIRONMENTAL IN THE FIELD AND/OR PROVIDED BY GLOBAL.
 - THE LOCATIONS OF STRUCTURES, FEATURES AND EQUIPMENT PRESENTED ON THIS PLAN SHOULD BE CONSIDERED APPROXIMATE. THE LOCATIONS OF TERMINAL EQUIPMENT HAS BEEN SHOWN SCHEMATICALLY BASED ON INFORMATION COLLECTED IN THE FIELD OR PROVIDED BY GLOBAL AND IS NOT BASED ON A SURVEY OF THE PROPERTY. THIS DRAWING SHOULD NOT BE USED FOR CONSTRUCTION PURPOSES. TRITON MAKES NO WARRANTY AS TO THE CORRECTNESS OR COMPLETENESS OF THE INFORMATION CONTAINED CONTAINED IN THIS DRAWING, AND THE USER ASSUMES ALL RISK OF LOSS TO PERSONS AND TO PROPERTY FROM RELIANCE THEREON.

DIKE SUFFICIENTLY IMPERVIOUS AND OF HEIGHT TO CONTAIN LARGEST STORAGE TANK (PER PREVIOUS SPC PLAN, PREPARED BY NEF, DATED JANUARY 1993) (REFER TO SECTION 2.3.2 OF ICP)


CENTER DOCK (INACTIVE)
 REFER TO FIGURE 3 FOR DETAILS OF THE NORTH (BERTH2) SOUTH (BERTH 1) DOCKS OPERATED BY GLOBAL PETROLEUM CORP. THE NORTH AND SOUTH DOCKS DELIVER PRODUCT TO GLOBAL SOUTH'S TANK FARM.

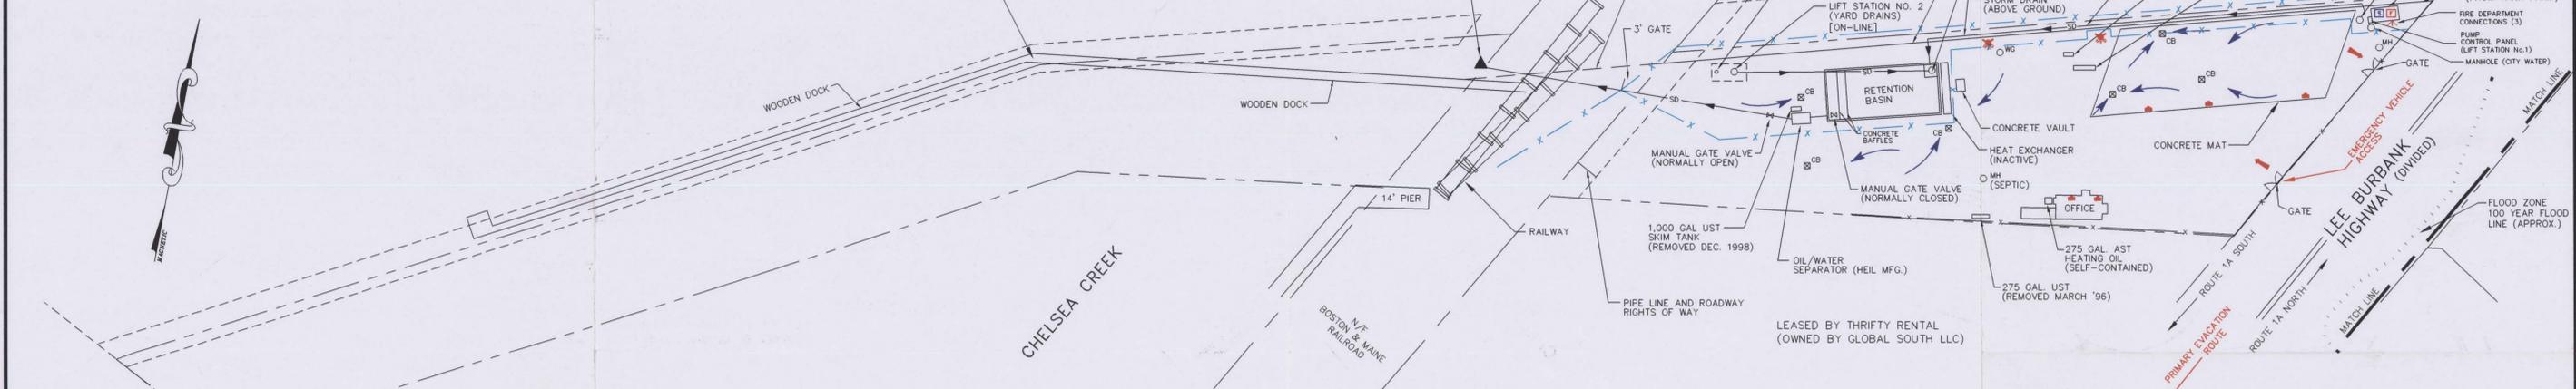

LEGEND

○ SP	SUPPORT POLE	●	WATER CONNECTION	⊘	GATE VALVE (TYPICAL)
○ WG	WATER GATE	○	WATER MONITOR	⊘	U.S.C.G. JURISDICTIONAL VALVES
○ MH	MANHOLE	○	FOAM MONITOR	— — —	SECONDARY CONTAINMENT DIKE
○ PIV	POST INDICATOR VALVE (PIV)	○	COMBINED FOAM/WATER MONITOR	— — —	PROPERTY LINE
○ UP	UTILITY POLE	○	FOAM CONNECTION	-X-X-	FENCE
○ LP	LIGHT POLE	○	INFERRED STORM WATER FLOW DIRECTION	⋯	100 YEAR FLOOD ZONE
○ CB	FILL PIPE	○	EMERGENCY SHUT DOWN SWITCH	→	TERMINAL ACCESS / EXITS
○	CATCH BASIN	○	EMERGENCY EQUIPMENT	⊘	FIRE EXTINGUISHER
○	VALVE	○	FIRE DEPARTMENT CONNECTION (3)	⊘	WATER HYDRANT
○	VENT	○		⊘	FOAM CHAMBER
○	CHAIN LINK FENCE	○		⊘	SPRINKLER/FOAM SYSTEM CONTROLS
○	METAL STEPS	○			
○	INFERRED STORM WATER FLOW DIRECTION	○			

REVISIONS			
NO.	DATE	DESCRIPTION	BY
1	5/2000	TRUCK RACK EQUIPMENT (INACTIVE) REMOVED, FENCE LINE LOCATION WEST SIDE OF HIGHWAY.	M.W.

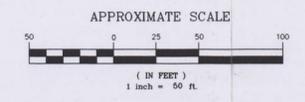

TRITON ENVIRONMENTAL, INC.
 101 Whitney Avenue
 New Haven, Connecticut 06510
 (203) 498-8833

FIGURE 2
TERMINAL PLOT PLAN

GLOBAL SOUTH TERMINAL LLC
 49 & 96 LEE BURBANK HIGHWAY
 REVERE, MA

DRAWN BY: W.M. DATE: 4/27/00
 APPROVED BY: M.W. FILE NO.: 100190A