

**UNITED STATES ENVIRONMENTAL PROTECTION AGENCY
NEW ENGLAND - REGION I
5 POST OFFICE SQUARE, SUITE 100
BOSTON, MASSACHUSETTS 02109-3912**

**Request for General Permit Authorization to Discharge Wastewater
(Notice of Intent (NOI) to be covered by the General Permit)**

**Hydroelectric Generating Facilities (HYDROGP)
NPDES General Permits No. MAG360000 and NHG360000**

MAG 360019

A. Facility Information

1. Indicate applicable General Permit for discharge: MAG360000 NHG360000

2. Facility Name, Location, and Data:
 Name NAEA Energy Massachusetts, LLC - Dwight Station
 Street/PO Box 165 Front Street City Chicopee
 State Massachusetts Zip Code 01013
 Latitude 42° 8' 55" Longitude -72° 38' 0"
 Type of Business Hydro electric generating facility
 SIC Code(s) 4911

3. Facility Mailing Address (if different from Location Address):
 Name NAEA Energy Massachusetts, LLC
 Street/PO Box 15 Agawan Avenue City West Springfield
 State Massachusetts Zip Code 01089

4. Facility Owner:
 Name NAEA Energy Massachusetts, LLC e-mail (optional) _____
 Street/PO Box 15 Agawan Avenue City West Springfield
 State Massachusetts Zip Code 01089
 Contact Person Alan Douglas Telephone Number 413 730 4701
 Owner is (check one): 1. Federal 2. State 3. Tribal 4. Private
 Other (Describe) _____

5. Facility Operator (if different from above):
 Legal Name _____ e-mail (optional) _____
 Street/PO Box _____ City _____
 State _____ Zip Code _____
 Contact Person _____ Telephone Number _____

6. Current permit status (please check Yes or No):
 a. Has a prior NPDES permit (individual or general permit coverage) been granted for the discharge that is listed on the NOI? Yes No If Yes, Permit Number: MA 0035777
 b. Is the facility covered by an individual NPDES permit? Yes No
 If Yes, Permit Number MA 003577
 c. Is there a pending NPDES application on file with EPA for this discharge? Yes No If Yes, date of submittal: 3/16/2000 and permit number if available: MA 0035777

7. Attach a topographic map indicating the location of the facility and the outfall(s) to the receiving water. Map attached? Y

8. Provide the number of turbines and the combined turbine discharge (installed capacity) at maximum and minimum output, in cubic feet per second (cfs). Number of turbines 3 Combined turbine discharge (installed capacity): maximum output, cfs _____ and minimum output, cfs _____

9. Is the hydroelectric generating facility operated as a pump storage project? No

B. Discharge Information (attach additional sheets as needed).

1. Name of receiving water into which discharge will occur: Chicopee River
Freshwater: X Marine Water: _____

2. Attach a line drawing or flow schematic showing water flow through the facility including sources of intake water, operations contributing flow, treatment units, outfalls, and receiving waters(s). Line drawing or flow schematic attached? Y See Attached Line Drawings

3. List each outfall under the following categories and number sequentially: equipment-related cooling water; equipment and floor drain water; maintenance-related water; facility maintenance-related water during flood/high water events, and equipment-related backwash strainer water (see Parts I.A.1, 2, 3, and 4; or Parts I.B.1, 2, 3, and 4). Attach additional sheets to identify outfalls as needed.

Equipment-related cooling water

Equipment and floor drain water

See Attached Line Drawings

Maintenance-related water

Facility maintenance-related water during flood/high water events

See Attached Line Drawings

Equipment-related backwash strainer water

See Attached Line Drawings

4. List each outfall discharging any combination of the following to identify the combined discharges: equipment-related cooling water, equipment and floor drain water, maintenance-related water, equipment-related backwash strainer water, and facility maintenance-related water during flood/high water events (see Parts I.A.5 and B.5) and continue the sequential numbering. Attach additional sheets to identify outfalls as needed.

See Attached Line Drawings

5. Provide for each outfall the following:

a. Latitude and longitude to the nearest second (see EPA's siting tool at: http://www.epa.gov/tri/report/siting_tool/) and the name(s) of the receiving water(s) into which the discharge will occur.

42° 08' 59" - 72° 36' 39" Connecticut River

b. The operations contributing flow and the treatment received by the discharge. Indicate the average flow from each operation.

See Attached Line Drawings

c. Indicate if the discharge can be sampled at least once per year or can be sampled using the representative outfall sampling provisions (see Parts I.A.6 or B.6 and III.E).

d. Note if the outfall discharges intermittently or seasonally.

See Attached Line Drawings

C. Chemical Additives

Are any non-toxic neutralization chemicals used in the discharge(s)? Yes ___ No X If so, include the chemical name and manufacturer; maximum and average daily quantity used on a monthly basis as well as the maximum and average daily expected concentrations (mg/l) in the discharge, and the vendor's reported aquatic toxicity (NOAEL and/or LC₅₀ in percent for typically acceptable aquatic organism).

D. Endangered Species Act Eligibility Information

A facility, with a previous ESA Section 7 consultation with the National Marine Fisheries Service (NMFS), seeking coverage under the Massachusetts general permit and discharging to the Connecticut River or Merrimack River should provide one of the following, if available.

1. A formal certification indicating consultation with the National Marine Fisheries Service (NMFS) resulted in either a no jeopardy opinion or a written concurrence on a finding that the discharges are not likely to adversely affect the shortnose sturgeon or critical habitat. Information should also be provided indicating the hydroelectric facility's previous ESA Section 7 consultation with NMFS covered the discharges to be authorized under this general permit and demonstrating no significant changes in the discharges have occurred since the previous consultation.

2. Another operator's certificate of the ESA eligibility for those discharges to be authorized under this general permit.

E. Supplemental Information


Please provide any supplemental information, including antidegradation review information applicable to new or increased discharges. Attach any certification(s) required by the general permit.

F. Signature Requirements

The Notice of Intent must be signed by the operator in accordance with the signatory requirements of 40 CFR Section 122.22 (see below) including the following certification:


I certify under penalty of law that no chemical additives are used in the discharges to be authorized under this general permit except for those used for pH adjustment and (2) this document and all attachments were prepared under my direction or supervision in accordance with a system designed to assure that qualified personnel properly gather and evaluate the information submitted.

Based on my inquiry of the person or persons who manage the system, or those persons directly responsible for gathering the information, I certify that the information submitted is, to the best of my knowledge and belief, true, accurate, and complete. I certify that I am aware that there are significant penalties for submitting false information, including the possibility of fine and imprisonment for knowing violations.

Signature  Date 7/15/2010
Printed Name and Title THOMAS M. RAINWATER, PRESIDENT & CEO

Federal regulations require this application to be signed as follows:

1. For a corporation, by a principal executive officer of at least the level of vice president;
2. For partnership or sole proprietorship, by a general partner or the proprietor, respectively, or,
3. For a municipality, State, Federal or other public facility, by either a principal executive officer or ranking elected official.

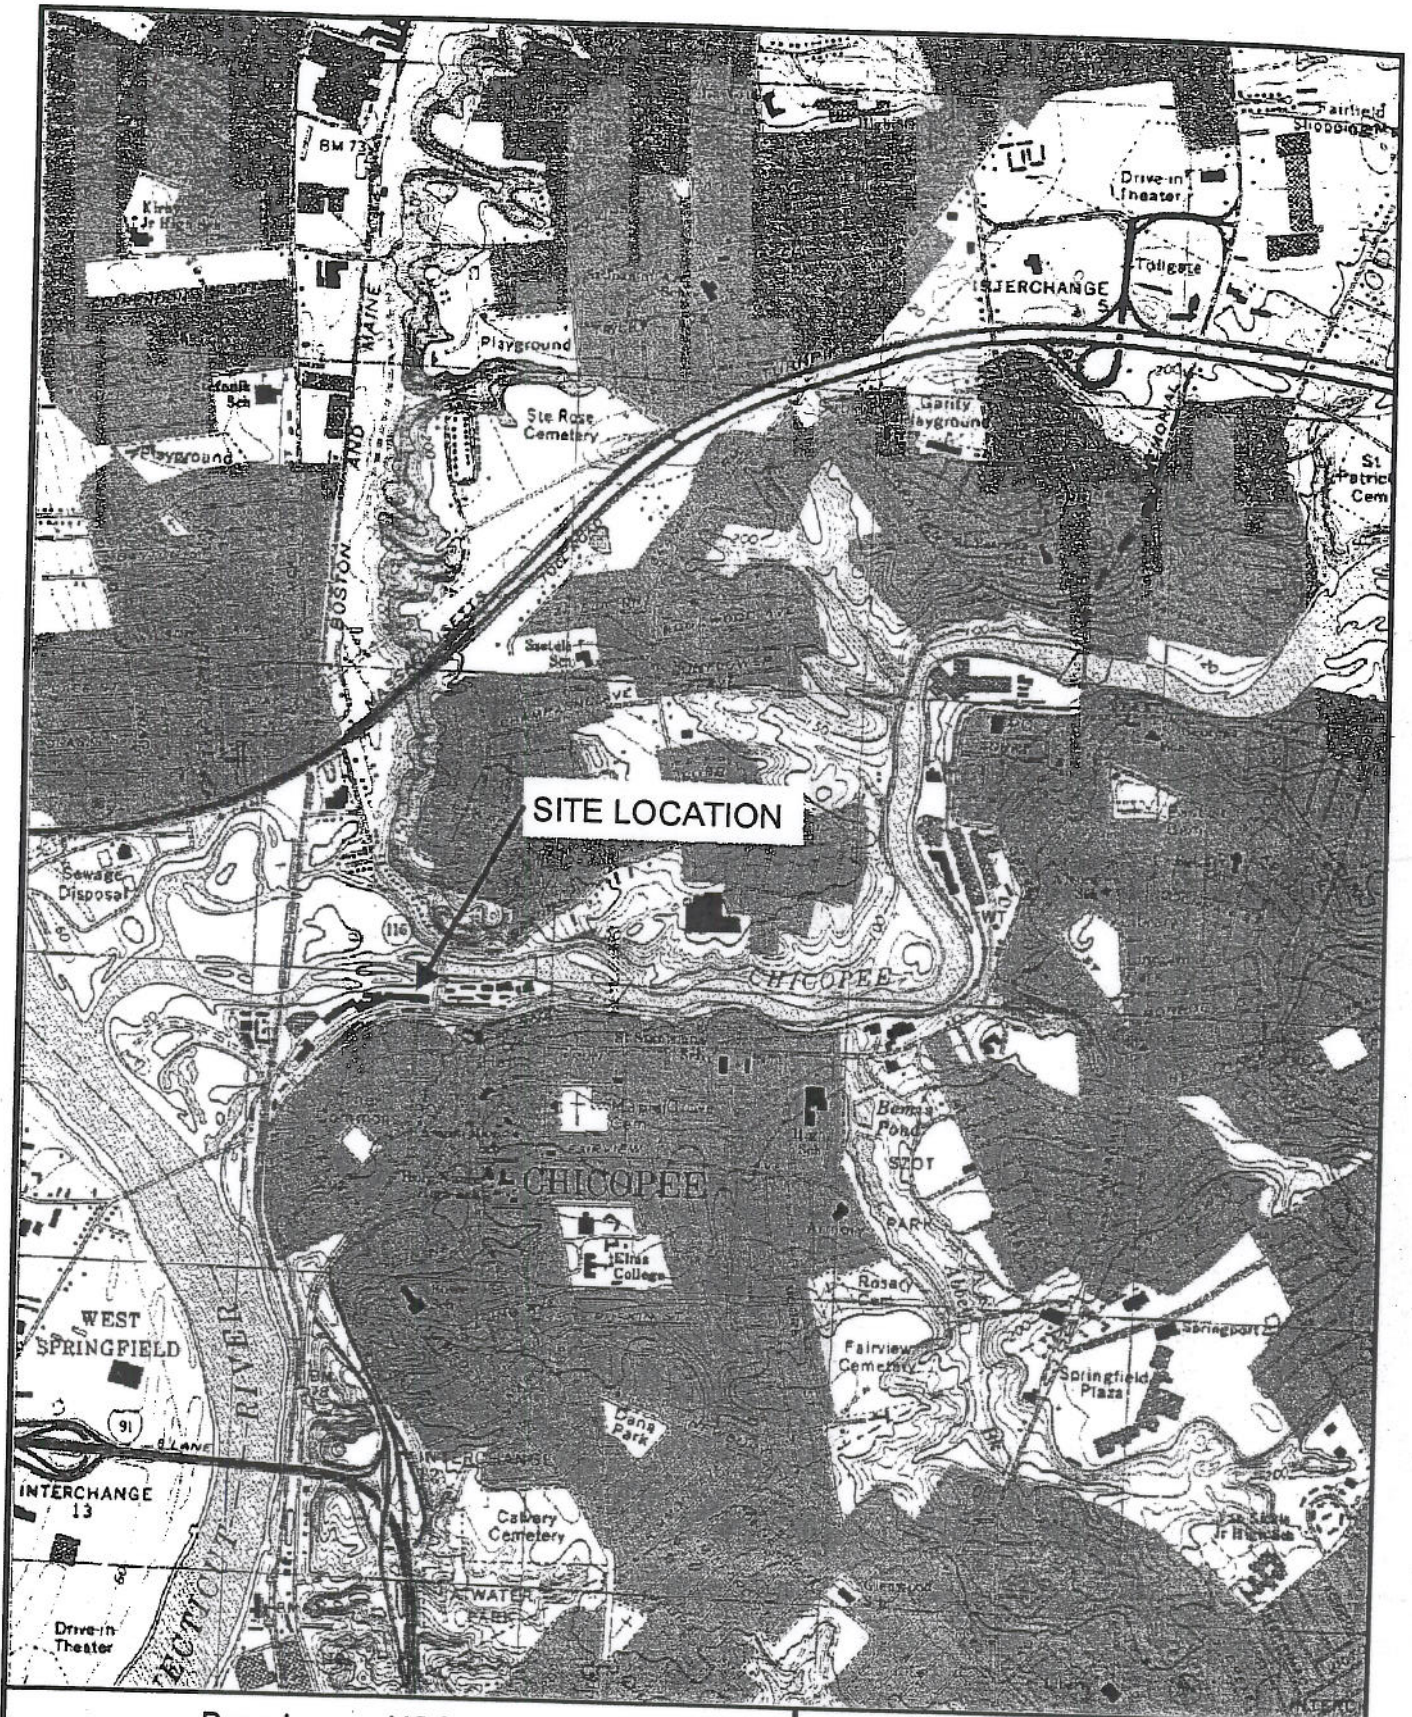

Based upon USGS topographic
 map for Springfield North, MA Quadrangle
 Published 1972
 Photorevised 1979



Contour Interval 10 Feet



FIGURE 1
SITE LOCUS


WESTERN MASS. ELECTRIC CO.
DWIGHT STATION
CHICOPEE, MASSACHUSETTS

Tighe&Bond

SCALE: 1:25000

JANUARY 2000

NAEA Energy Massachusetts, LLC
NPDES Permit Renewal
Water Flow Schematic
Dwight Station-Unit 3
EPA ID # MA0035777

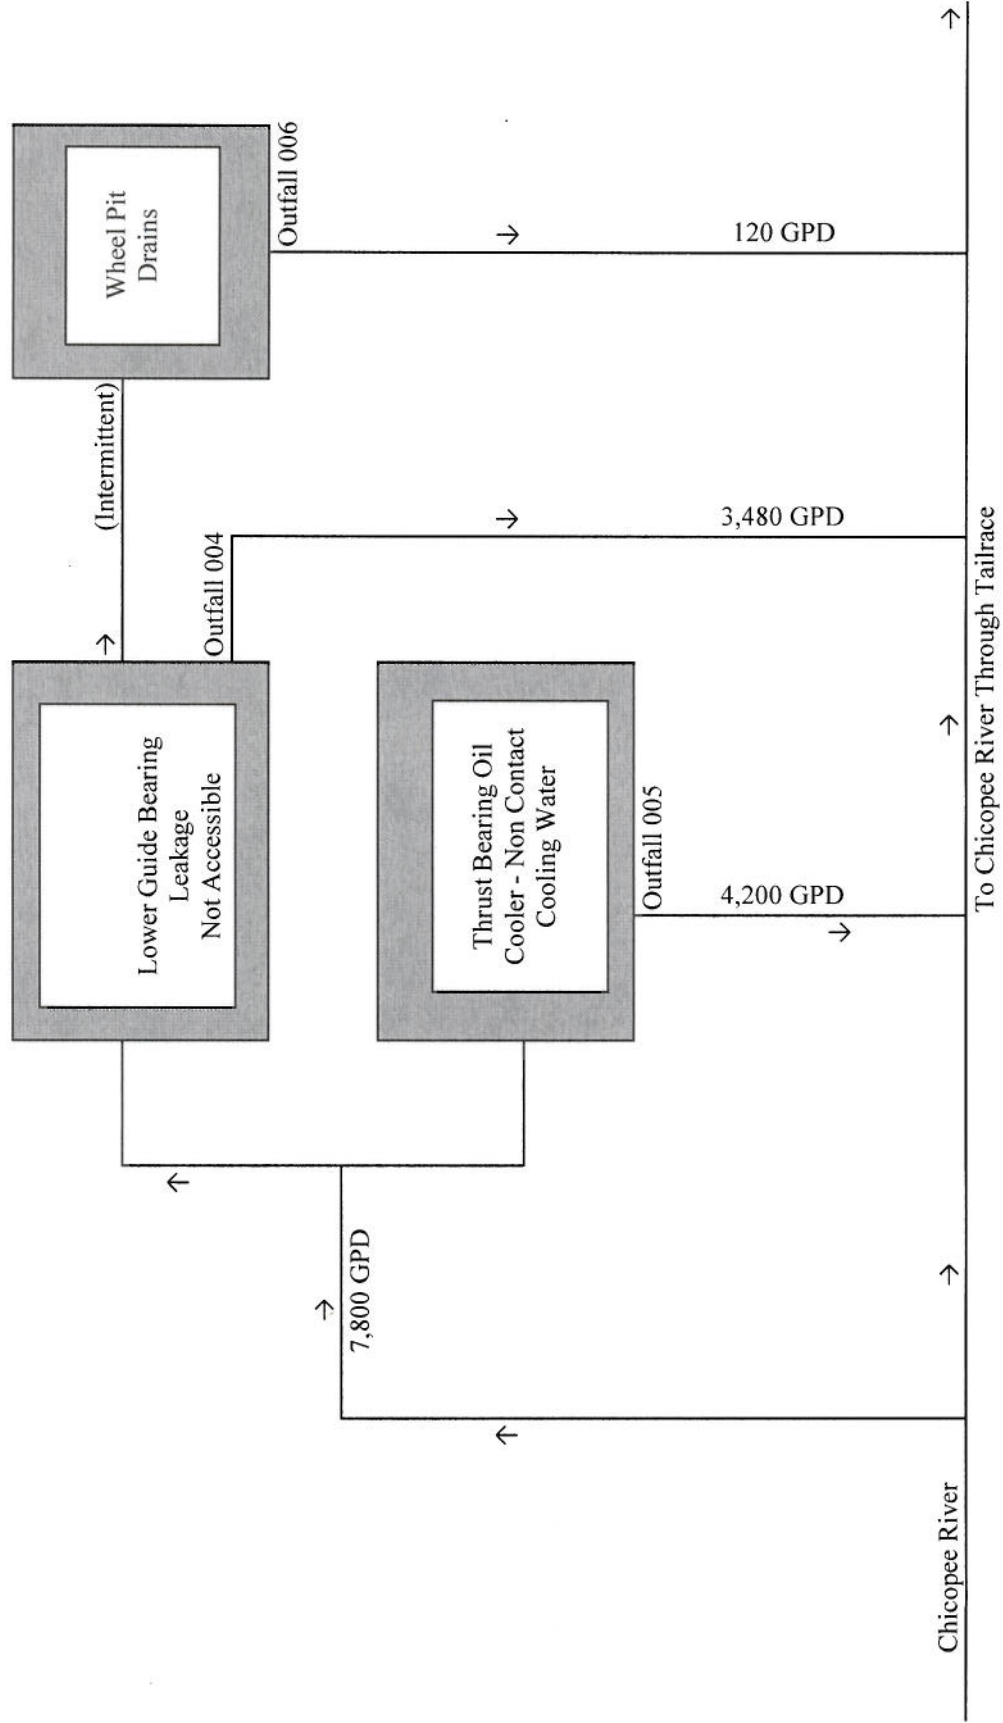

NAEA Energy Massachusetts, LLC
NPDES Permit Renewal
Water Flow Schematic
Dwight Station-Unit 4
EPA ID # MA0035777

