



- HYDRAZINE STORAGE (2 DRUMS)
ANTIFREEZE, ETC (30 DRUMS)

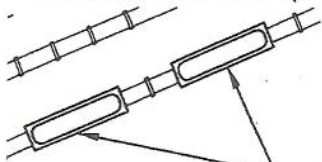

AMMONIA
RAILCARS
(9 RAILCARS)

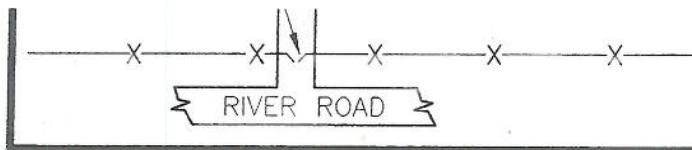

POWER SPRAY MODULE
PART-PLAN
NOT TO SCALE

AR-1288

LEGEND

- = ASSEMBLY POINTS
- = FUEL, OIL, JET-A & NATURAL GAS CONTROL STATION
- = WATER HYDRANTS & CONNECTIONS
- = CHEMICALS & CHEMICAL STORAGE
- = WASTEWATER
- = FENCE
- = WIND SOCK LOCATIONS (MOUNTED TOP OF UTILITY POLES)

| | | | | | | |
|---|--------------|---------|-----|-----|-----|--|
| 4 | MISC CHANGES | 9/25/01 | PRB | WC | JMR | |
| 3 | MISC CHANGES | 3/7/00 | PRB | AAG | | |
| 2 | MISC CHANGES | 3/13/99 | PRB | GBS | | |
| 1 | MISC CHANGES | 3/4/97 | AGP | GBS | | |

| REV NO. | REVISION DESCRIPTION | DATE | DSN | DRN | CHKD | APPR |
|---------|----------------------|------|-----|-----|------|------|
|---------|----------------------|------|-----|-----|------|------|



**Public Service
of New Hampshire**

**RETAIL
BUSINESS GROUP**
SYSTEM PROJECTS

| SIGNATURES | DATE |
|------------|------|
| DSN: | |
| DRN: NMV | 5-95 |
| CHKD: BHE | 5-95 |
| APPR: AAA | 5-95 |

**EMERGENCY RESPONSE
DETAIL PLAN
MERRIMACK STATION
BOW, N.H.**

SCALE: 1" = 50'

DWG NO. MK-S-30-1

AR-1288

DATE PLOTTED: 10-23-2001

R:\System Projects\Drafting\mkk\mk-s-30-1.dwg, 10/23/2001 11:50:07 AM