
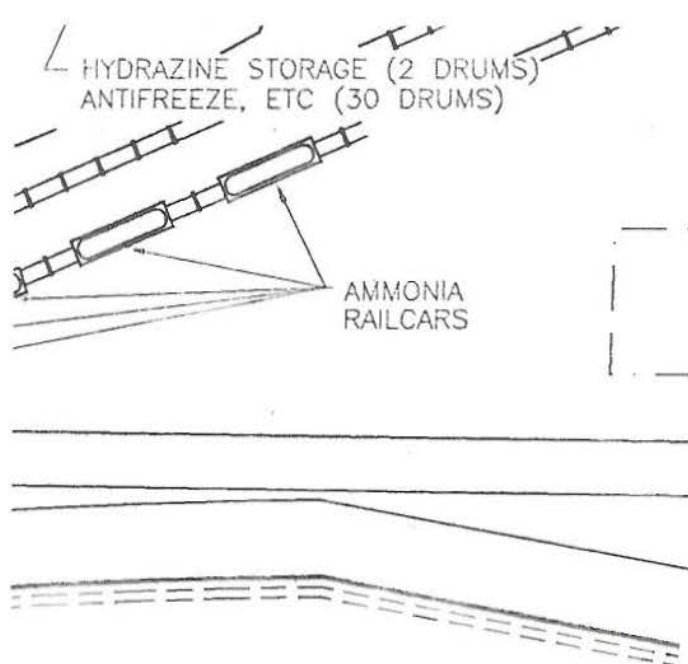


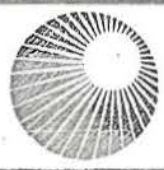

LEGEND

-  = ASSEMBLY POINTS
 - . . - = FUEL, OIL, JET-A & NATURAL GAS CONTROL STATION
 ——— = WATER HYDRANTS & CONNECTIONS
 ——— = CHEMICALS & CHEMICAL STORAGE
 - - - - = WASTEWATER
 —//— = FENCE

1	MISC CHANGES	3/4/97	AGP	GBS	GGP	GGP
REV NO.	REVISION DESCRIPTION	DATE	DSN	DRN	CHKD	APPR
 Public Service of New Hampshire		General Engineering Division				
SIGNATURES DSN: DRN: NMV CHKD: BHE APPR: AAA		EMERGENCY RESPONSE DETAIL PLAN MERRIMACK STATION BOW, N.H. <i>AR-1289</i>				
DATE 5-95 5-95 5-95		DWG NO. MK-S-30-1				
SCALE: 1" = 50'		DWG NO. MK-S-30-1				

SHEET _ OF _

DATE PLOTTED: _____