



# LEGEND

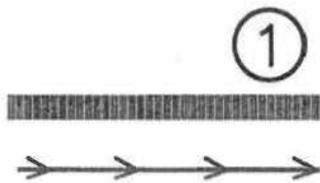


WATERSHED NUMBER  
 WATERSHED BOUNDRY  
 FLOW PATH  
 T<sub>c</sub> - TIME OF CONCENTRATION

## GRAPHIC SCALE

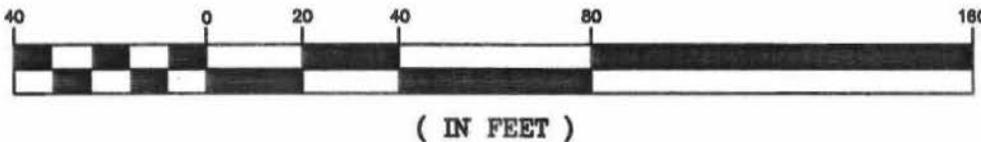

REVISIONS	APPD	DATE

## PRE-DEVELOPMENT WATERSHED PLAN

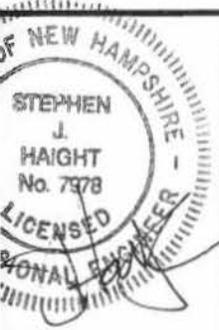

**DRAINAGE SWALE MODIFICATIONS  
 COAL YARD AT SCHILLER STATION  
 PORTSMOUTH, NEW HAMPSHIRE**

**PUBLIC SERVICE OF NEW HAMPSHIRE  
 GOSLING ROAD  
 PORTSMOUTH, NEW HAMPSHIRE**

JULY 2005  
 BY: SJH  
 BY: STM  
 CHECKED BY: SJH  
 SCALE: 1"=40'  
 DRAWING NO: 0518  
 SITE-DRAINAGE



**HAIGHT ENGINEERING, LLC  
 CIVIL ENGINEERS  
 P.O. BOX 1166 181 WATSON ROAD  
 DOVER, NEW HAMPSHIRE  
 603.750.4266. FAX 603.749.7348**

# WS-1