



FIGURES

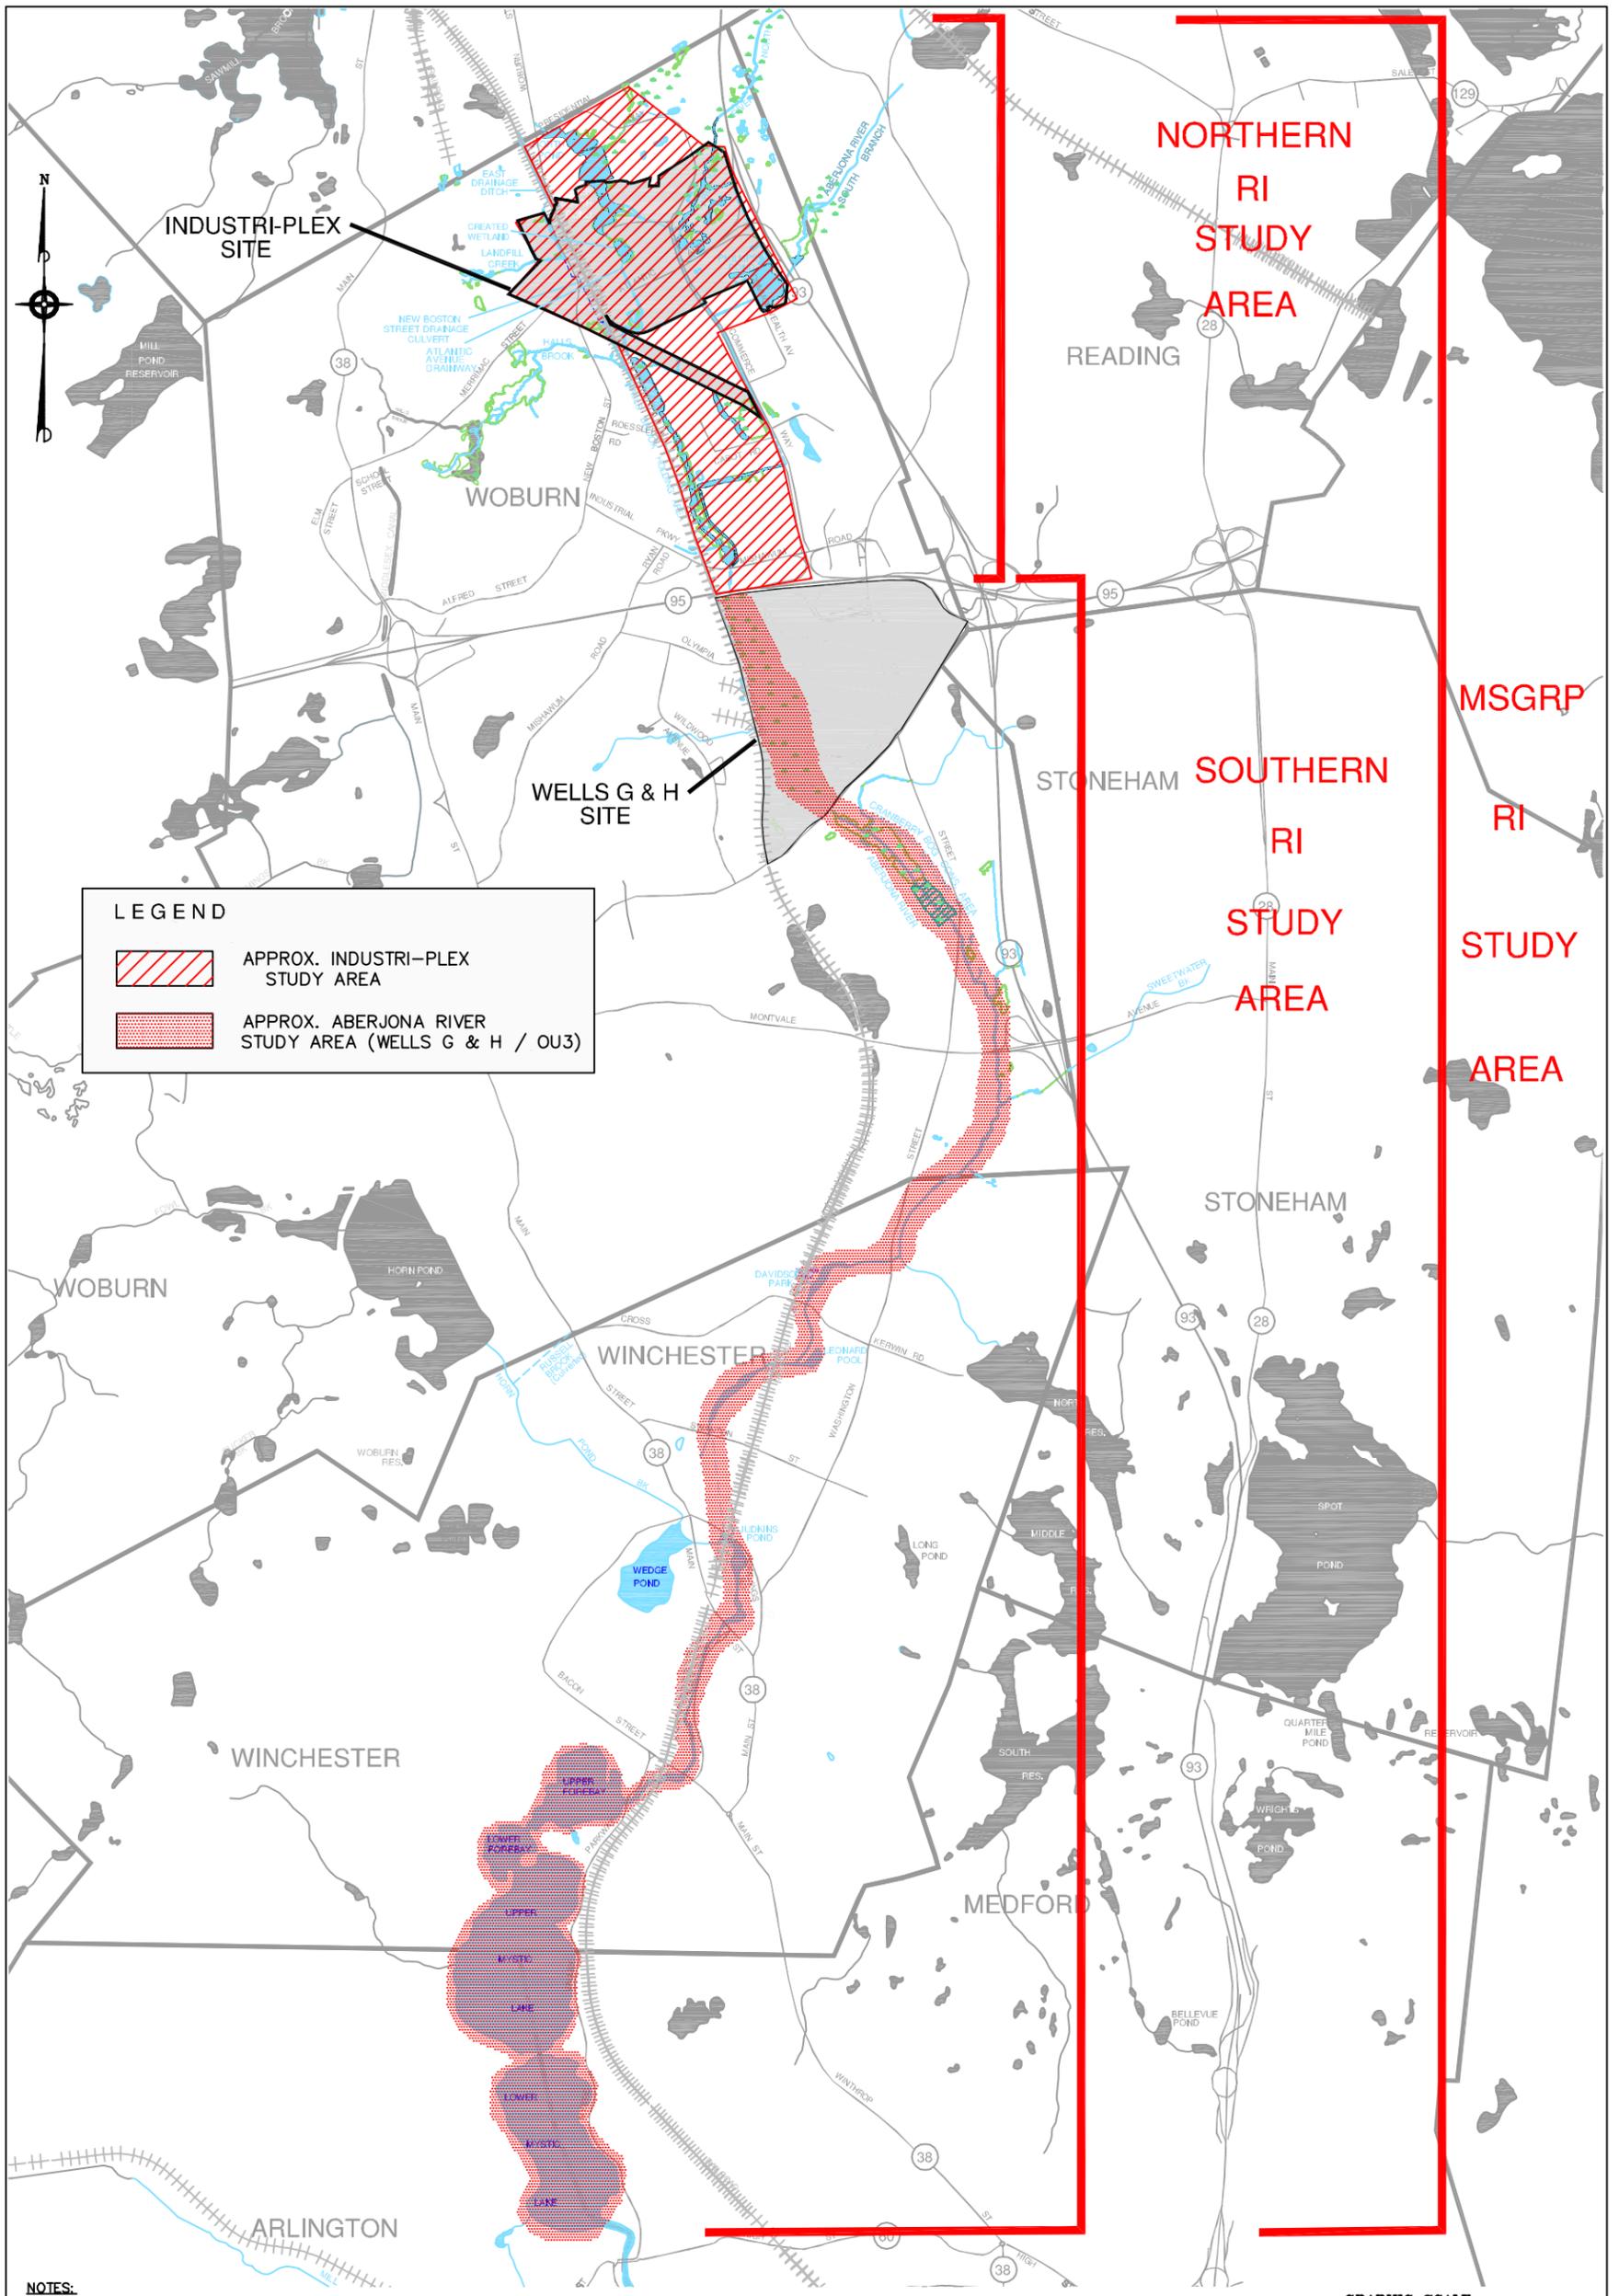

LEGEND

- APPROX. INDUSTRI-PLEX STUDY AREA
- APPROX. ABERJONA RIVER STUDY AREA (WELLS G & H / OU3)

- NOTES:**
1. STREET & TOWNSHIP BOUNDARY LOCATIONS FROM MASSACHUSETTS GIS & CITY OF WOBURN ENGINEERING DEPT.
 2. WATERWAY LOCATIONS FROM MASSACHUSETTS GIS & CITY OF WOBURN ENGINEERING DEPT.
 3. LOCATIONS OBTAINED FROM ABOVE SOURCES CONVERTED FROM SOURCE DATUM TO NAD 83 FEET USING BLUE MARBLE GEOGRAPHIC CALCULATOR SOFTWARE (VERSION 4.2).
 4. PLAN COORDINATES IN NAD 83 FEET.
 5. ALL LOCATIONS TO BE CONSIDERED APPROXIMATE; PLAN NOT TO BE USED FOR DESIGN.

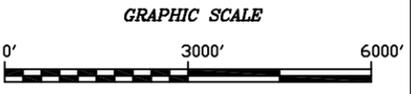


MSGRP STUDY AREAS	
MSGRP FEASIBILITY STUDY REPORT	
INDUSTRI-PLEX SITE, WOBURN, MASSACHUSETTS	
DRAWN BY: R.G. DEWSNAP	REV.: 0
CHECKED BY: P. CALL	DATE: JUNE 22, 2005
SCALE: AS SHOWN	FILE NO.: DWG\4123\1010\FIG_ES-1.DWG

FIGURE ES-1

TETRA TECH NUS, INC.

55 Jonspin Road Wilmington, MA 01887
(978)658-7899

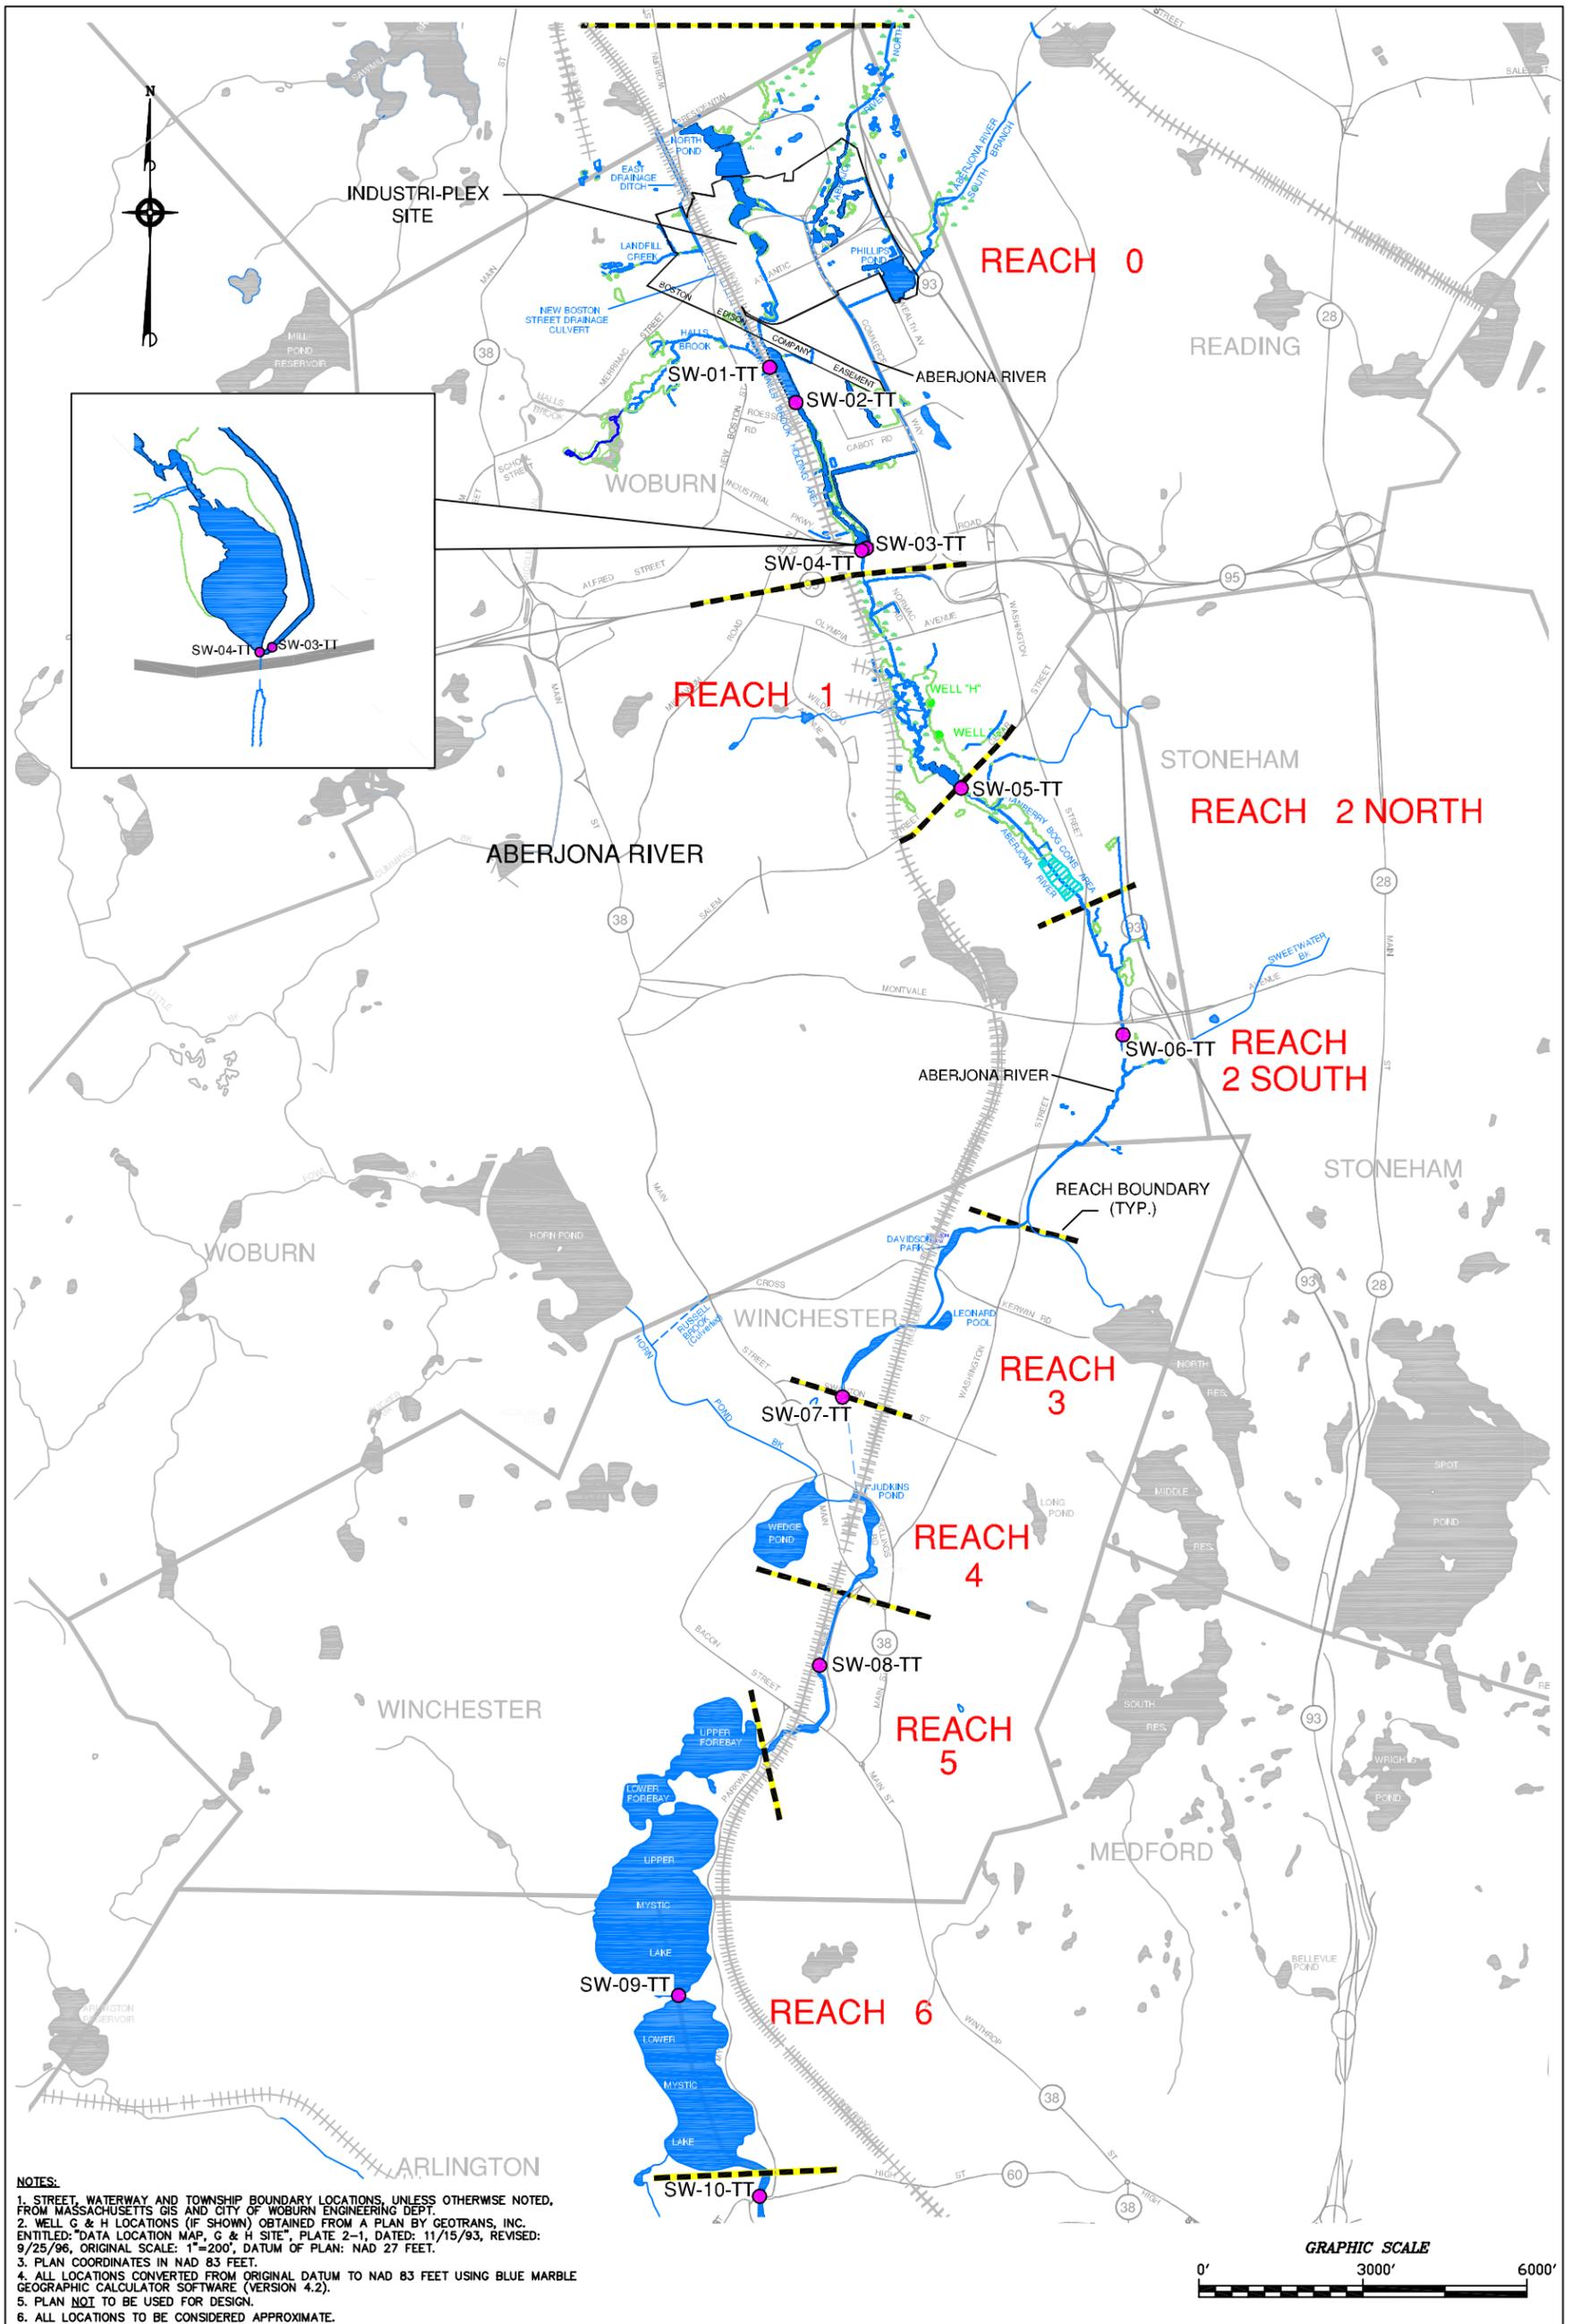

STUDY AREA REACH AND SURFACE WATER STATION LOCATIONS
 MSGRP FEASIBILITY STUDY REPORT
 INDUSTRI-PLEX SITE, WOBURN, MASSACHUSETTS


FIGURE ES-2

DRAWN BY:	R.G. DEWSNAP	REV.:	0
CHECKED BY:	D. BAXTER	DATE:	JUNE 22, 2005
SCALE:	AS SHOWN	FILE NO.:	DWG\4123\1010\FIG_ES-2.DWG



TETRA TECH NUS, INC.

55 Jonspin Road Wilmington, MA 01887
 (978)658-7899

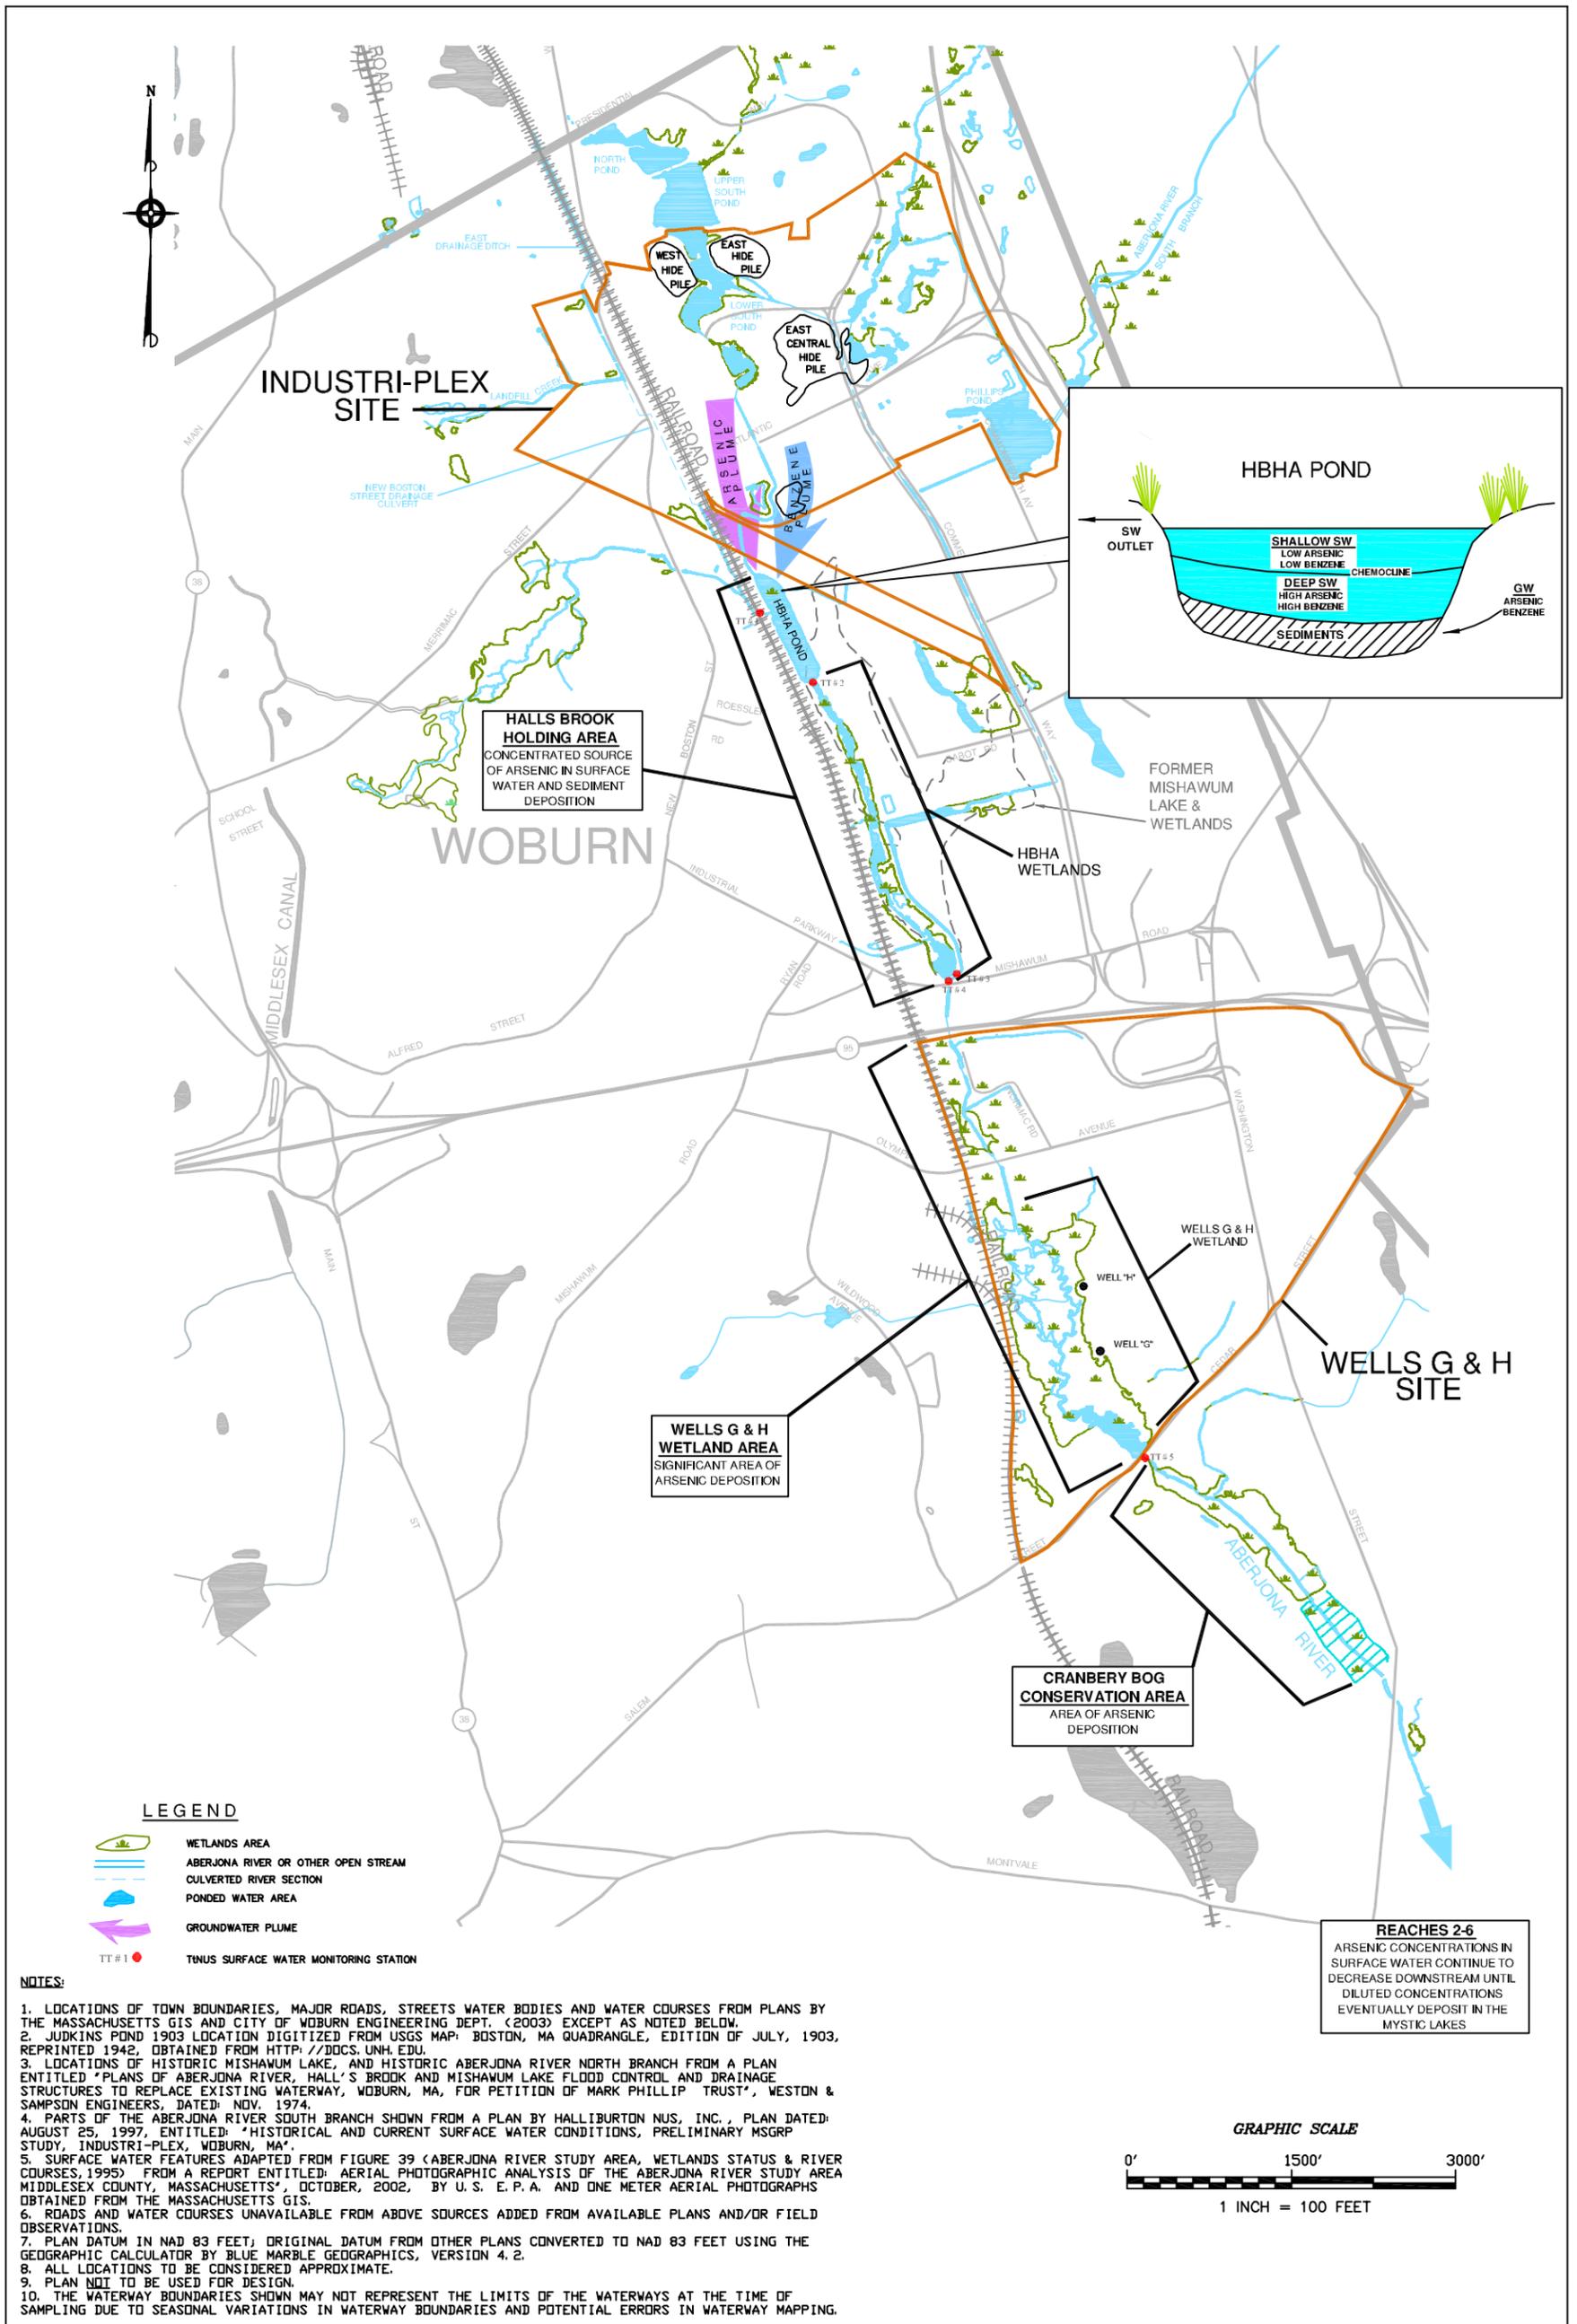

SUMMARY OF KEY CONTAMINANT MIGRATION PATHWAYS
MSGRP FEASIBILITY STUDY REPORT
INDUSTRI-PLEX SITE, WOBURN, MASSACHUSETTS

FIGURE ES-3



TETRA TECH NUS, INC.

DRAWN BY: D.W. MACDOUGALL
CHECKED BY: G. BULLARD
SCALE: AS NOTED

REV.: 0
DATE: JUNE 22, 2005
FILE NO.: DWG\4123\1010\FIG_ES-3.DWG

55 Jonspin Road Wilmington, MA 01887
(978)658-7899