


MSGRP STUDY AREAS	
MSGRP FEASIBILITY STUDY REPORT	
INDUSTRI-PLEX SITE, WOBURN, MASSACHUSETTS	
DRAWN BY: R.G. DEWSNAP	REV.: 0
CHECKED BY: P. CALL	DATE: MAY 11, 2005
SCALE: AS SHOWN	FILE NO.: DWG\4123\1010\FIG_1-1.DWG

FIGURE 1-1

TETRA TECH NUS, INC.

55 Jonspin Road Wilmington, MA 01887
(978)658-7899

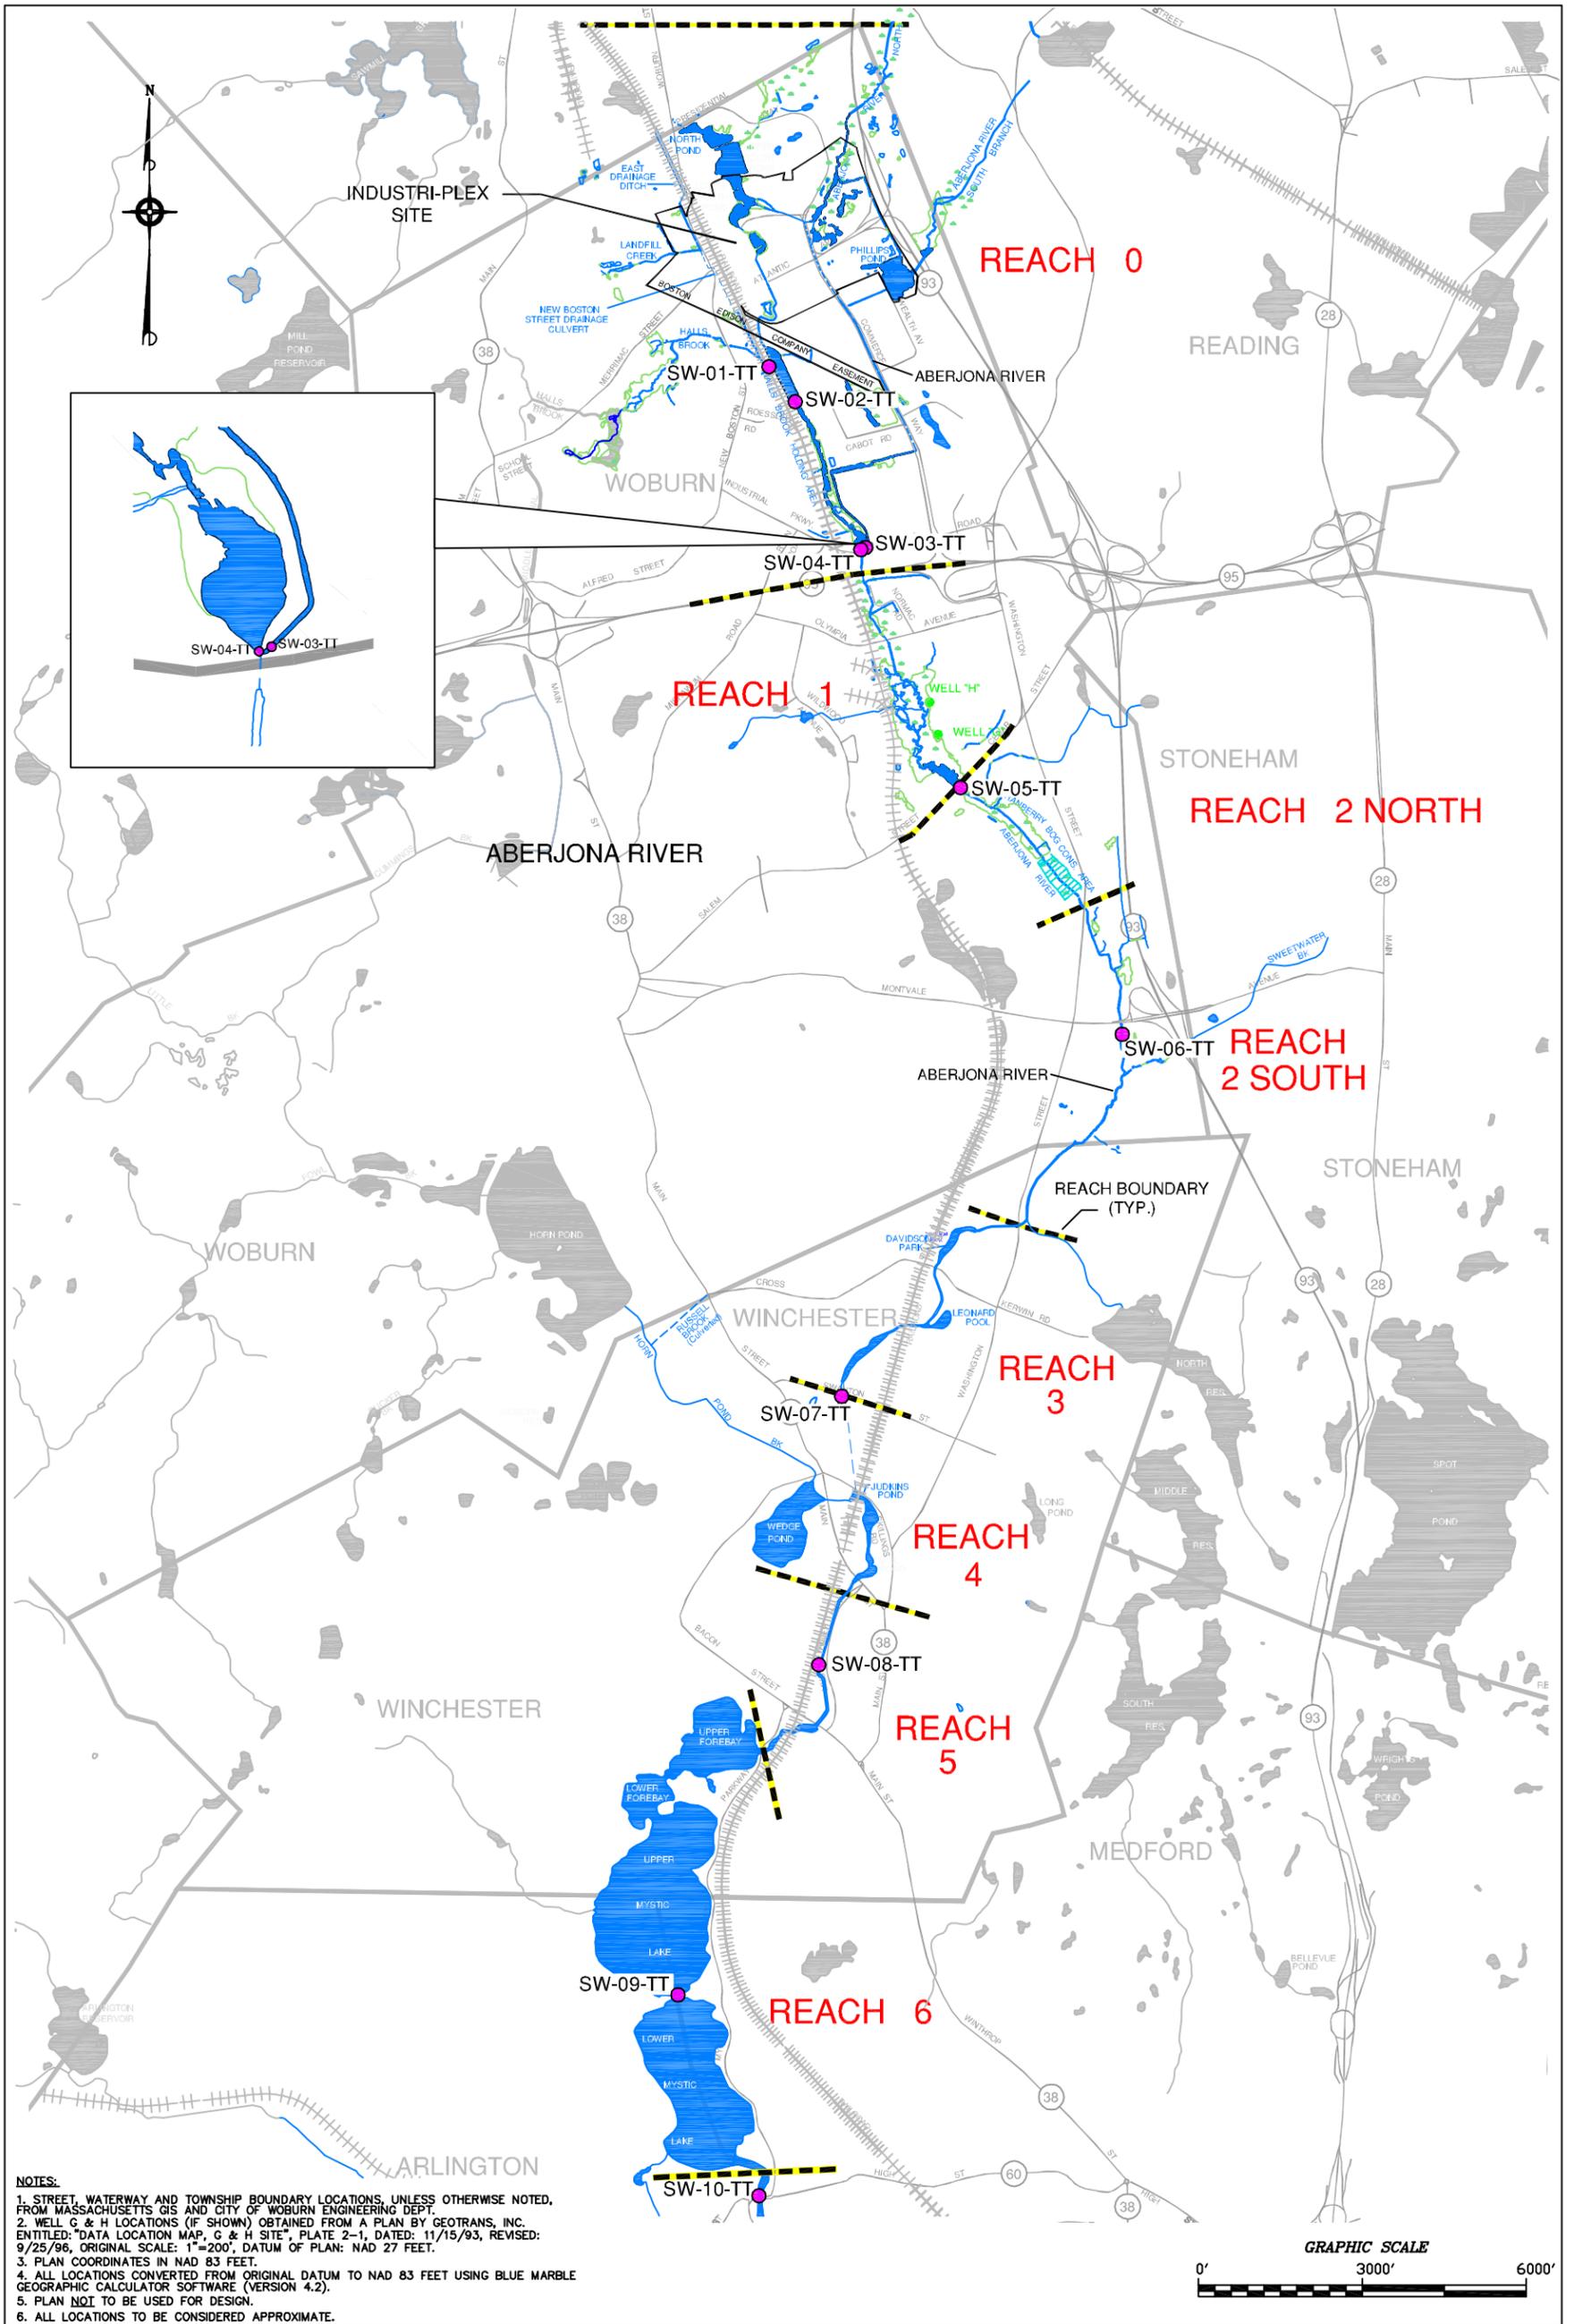

- NOTES:**
1. STREET, WATERWAY AND TOWNSHIP BOUNDARY LOCATIONS, UNLESS OTHERWISE NOTED, FROM MASSACHUSETTS GIS AND CITY OF WOBURN ENGINEERING DEPT.
 2. WELL G & H LOCATIONS (IF SHOWN) OBTAINED FROM A PLAN BY GEOTRANS, INC. ENTITLED: "DATA LOCATION MAP, G & H SITE", PLATE 2-1, DATED: 11/15/93, REVISED: 9/25/96. ORIGINAL SCALE: 1"=200'; DATUM OF PLAN: NAD 27 FEET.
 3. PLAN COORDINATES IN NAD 83 FEET.
 4. ALL LOCATIONS CONVERTED FROM ORIGINAL DATUM TO NAD 83 FEET USING BLUE MARBLE GEOGRAPHIC CALCULATOR SOFTWARE (VERSION 4.2).
 5. PLAN NOT TO BE USED FOR DESIGN.
 6. ALL LOCATIONS TO BE CONSIDERED APPROXIMATE.


STUDY AREA REACH AND SURFACE WATER STATION LOCATIONS	
MSGRP FEASIBILITY STUDY REPORT	
INDUSTRI-PLEX SITE, WOBURN, MASSACHUSETTS	
DRAWN BY:	R.G. DEWSNAP
CHECKED BY:	D. BAXTER
SCALE:	AS SHOWN
REV.:	0
DATE:	MAY 11, 2005
FILE NO.:	DWG\4123\1010\FIG_1-2.DWG

FIGURE 1-2



TETRA TECH NUS, INC.

55 Jonspin Road Wilmington, MA 01887
(978)658-7899

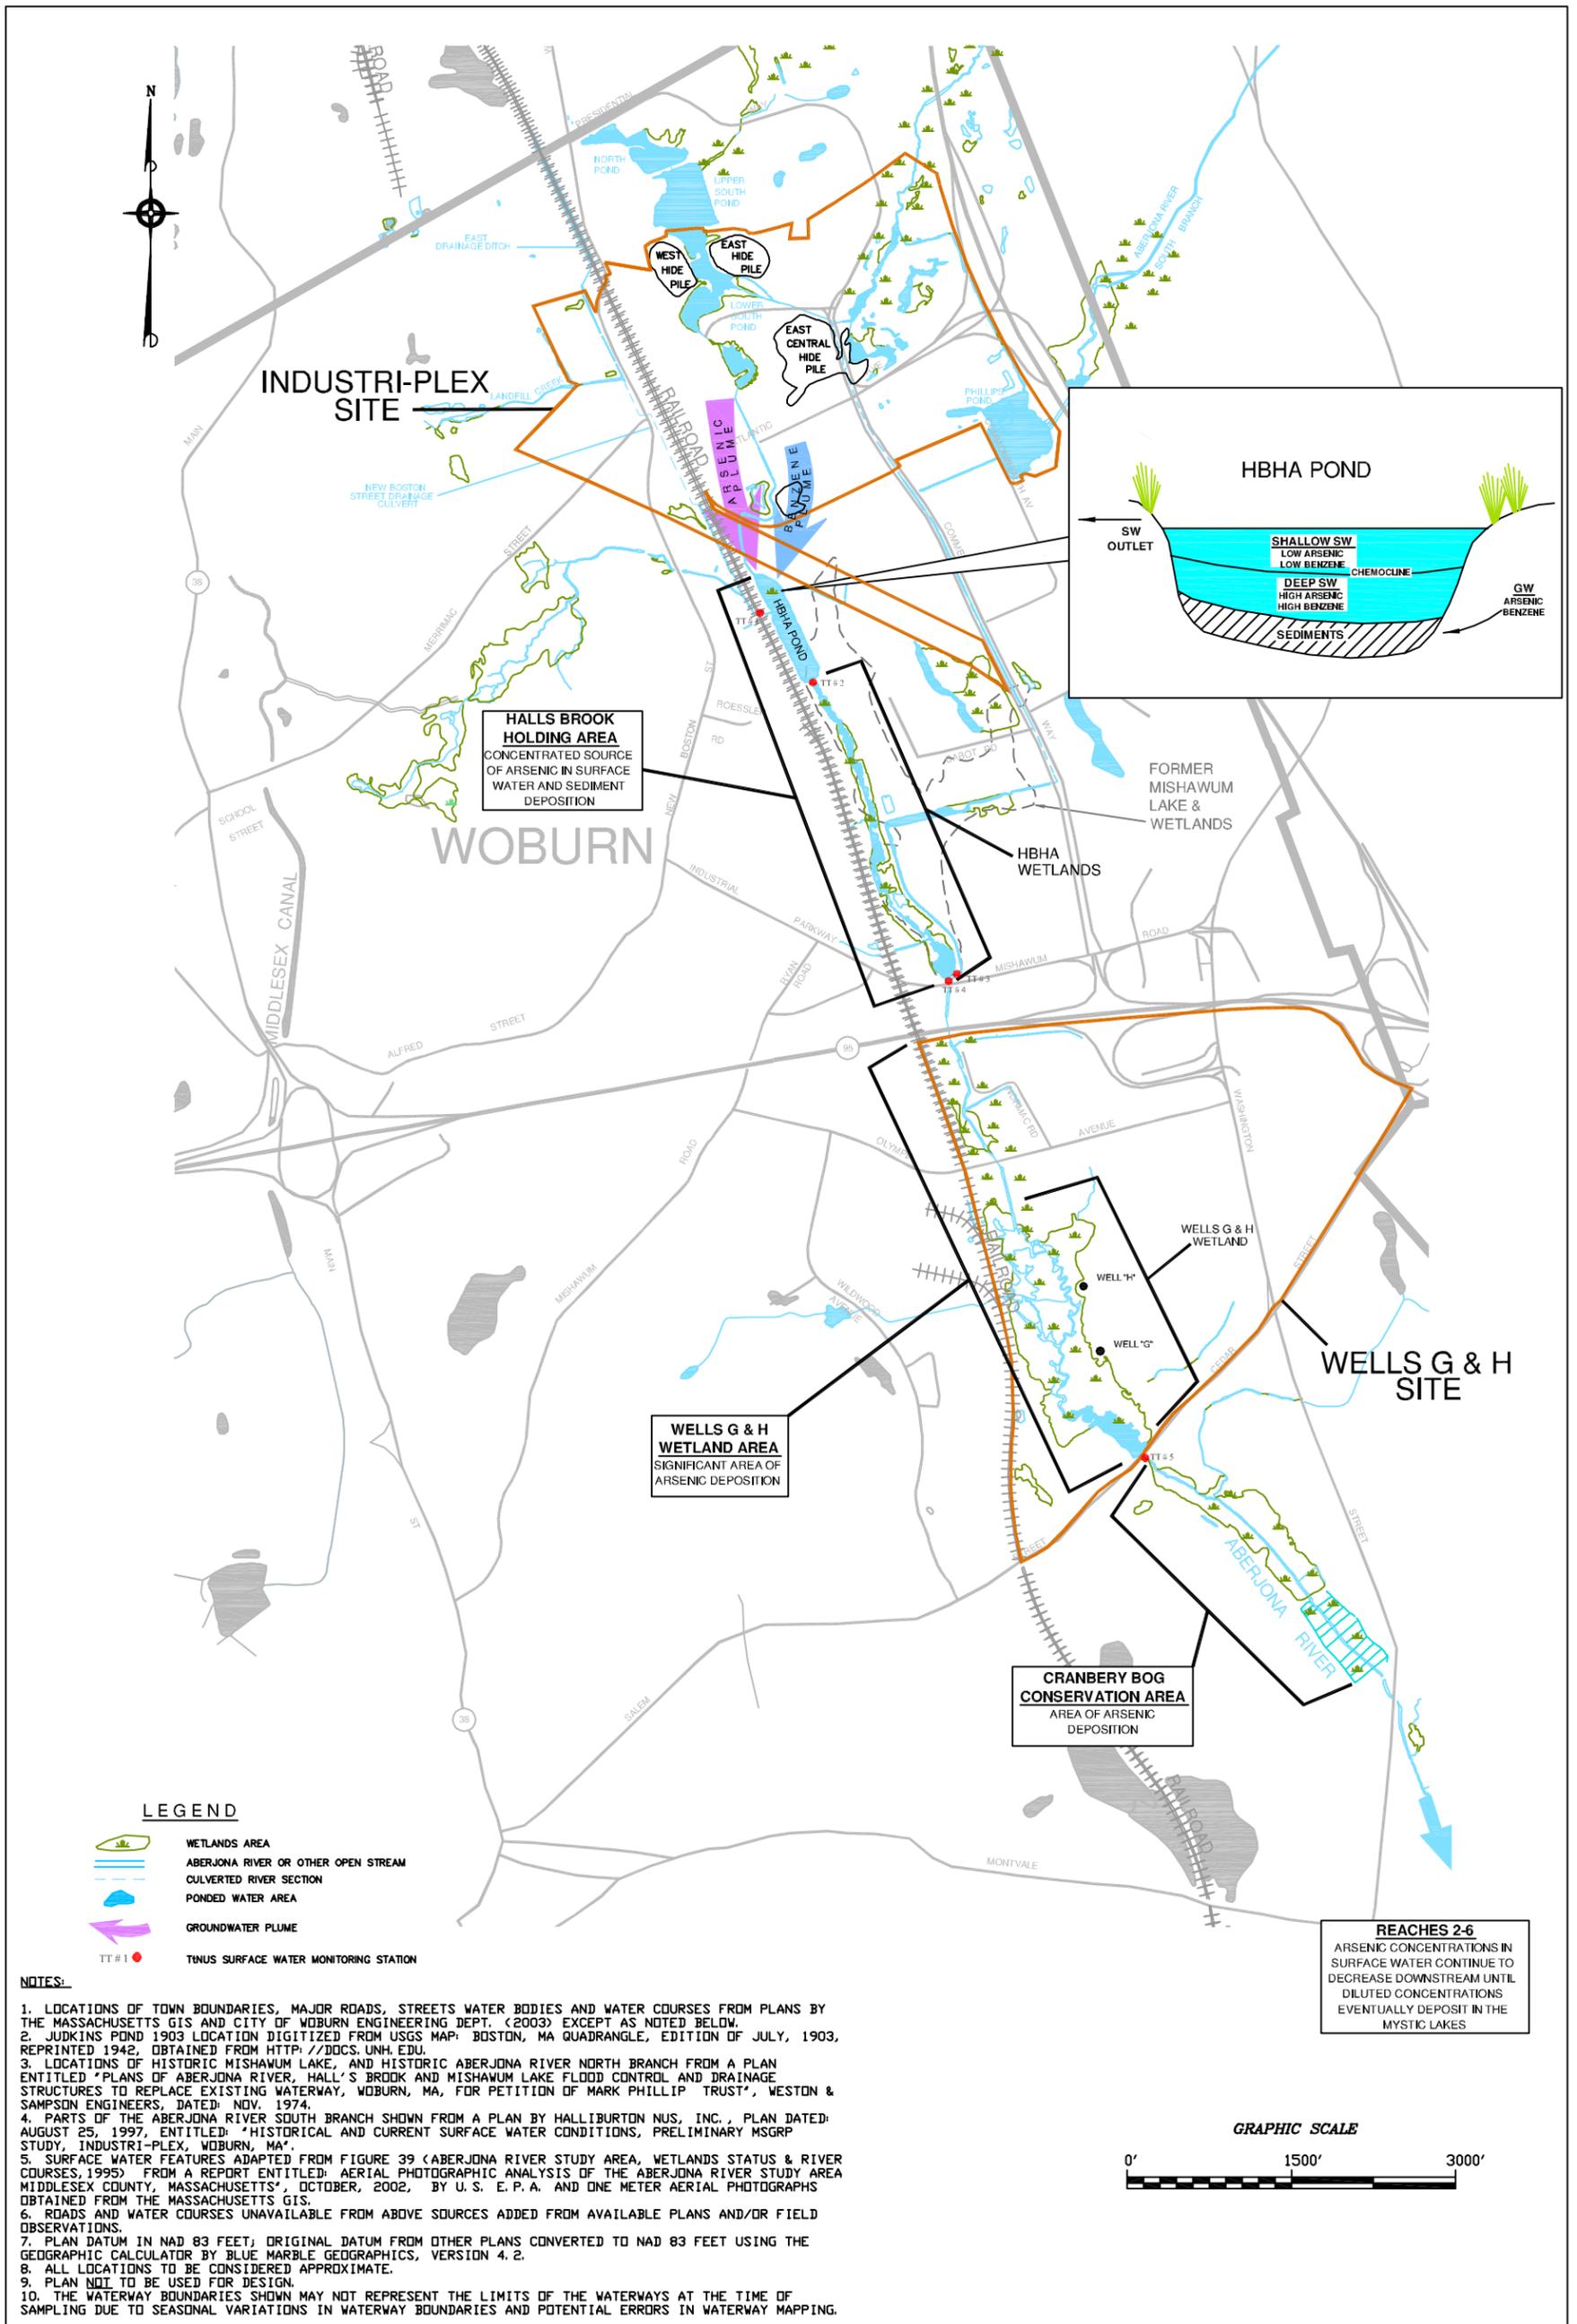

SUMMARY OF KEY CONTAMINANT MIGRATION PATHWAYS
MSGRP FEASIBILITY STUDY REPORT
INDUSTRI-PLEX SITE, WOBURN, MASSACHUSETTS

FIGURE 1-3



TETRA TECH NUS, INC.

DRAWN BY: D.W. MACDOUGALL
CHECKED BY: G. BULLARD
SCALE: AS SHOWN

REV.: 0
DATE: MAY 11, 2005
FILE NO.: DWG\4123\1010\FIG_1-3.DWG

55 Jonspin Road Wilmington, MA 01887
(978)658-7899