

NEW BEDFORD
7.1
296014

Petition No. 11271

Plan No. E-3883

CITY OF NEW BEDFORD

IN CITY COUNCIL

August 19, 1993

Notice having been given and a hearing held as provided by law, the City Council of the City of New Bedford hereby grants to

COMMONWEALTH ELECTRIC COMPANY

location for and permission to locate, install and maintain poles and wires to be placed thereon, or conduits and manholes, together with such sustaining and protecting fixtures as said company or companies may deem necessary, in the public way or ways hereinafter referred to, as requested in petition dated July 13, 1993

All construction under this order shall be in accordance with the following conditions:—
All conduits being installed, shall have a minimum cover of 24 inches.

Poles shall be of sound timber and reasonably straight, and poles and wires, or conduits and manholes, shall be located substantially at the points indicated upon the plan filed with petition, and marked Plan No. E-3883, dated July 13, 1993.

There shall be attached to said poles not to exceed 20 wires and 3 cables, and all of said wires and cables shall be placed at a height of not less than 20 feet from the ground.

The following are the public ways or part of ways in or along which the poles or wires, or conduits or manholes, above referred to may be located and installed, and the number of poles, conduits or manholes which may be located and installed therein or thereon under this order:—

SAWYER STREET, East of Mitchell Street

Number of poles, conduits or manholes

Two (2) 4" P.V.C. Conduits



SDMS DocID 296014

This grant is subject to the provisions and requirements of the General Laws (Ter. Ed.), Chapter 166, and amendments thereto, to the ordinances of the City of New Bedford, and to the restrictions, regulations and conditions of the City Council of New Bedford authorized by law, now in force or which may be enacted thereunder.

A TRUE COPY ATTEST

J. A. Dineen C.M.C.
CITY CLERK-NEW BEDFORD, MA


Petition No. 11271

Plan No. E-3883

PETITION FOR LOCATIONS

Poles and Wires, or Conduits and Manholes
(Under General Laws, Chapter 166)

New Bedford, MA JULY 13, 1993

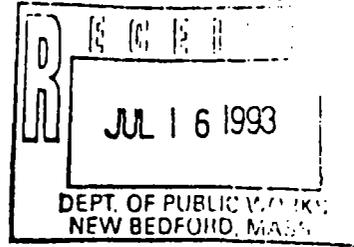

To the City Council
Gentlemen:-

The undersigned request permission to locate poles and wires, conduits and manholes, or other fixtures, including the necessary sustaining and protecting fixtures, in, along and across the following public way or ways:-

SAWYER STREET, East of Mitchell Street

Number of poles, conduits or manholes

Two (2) 4" P.V.C. Conduits

Wherefore it asks-they ask that after notice and hearing as provided by law, it or they be granted location for permission to install and maintain poles and wires, or conduits and manholes, together with such sustaining and protecting fixtures as it or they may find necessary, said poles and wires, or conduits and manholes to be located substantially in accordance with the plan filed herewith marked Plan No. E-3883, Dated JULY 13, 1993.

Petitioner or petitioners agree to reserve space at a suitable point on each of said poles for the fire, police, telephone and telegraph signal wires belonging to the municipality and used by it exclusively for municipal purposes.

It is expressly understood that any grant under this petition shall be subject to the provisions and requirements of the General Laws, (Ter. Ed.), Chapter 166, and amendments thereto, to the ordinances of the City of New Bedford, and to the restrictions, regulations and conditions of the city council of New Bedford authorized by law, now in force or which may be enacted thereunder.

Approved by NEW BEDFORD
WATER DEPARTMENT

By [Signature]

Signed for COMMONWEALTH ELECTRIC COMPANY

By [Signature]
Right-of-Way Representative

Approved by NEW BEDFORD
WIRE DEPARTMENT

By [Signature]
Insp. of Wires

Signed for NEW ENGLAND TELEPHONE and
TELEGRAPH COMPANY

By _____
Manager Rights of Way

Signed for DEPARTMENT OF PUBLIC WORKS

By [Signature]
Commissioner

A TRUE COPY ATTEST

[Signature] C.M.C.
CITY CLERK-NEW BEDFORD, MA

Location

2040

Petition No. 11271

Com/Electric Co.

for location of 2 conduits

in Sawyer Street east of
Mitchell Street

In City Council,


July 15, 1993

Received and hearing order for Thursday,

August 19, 1993

(Date)

at Room 214, Municipal Building, at 7:00
o'clock p.m.

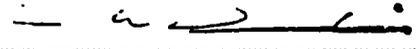
City Clerk

In City Council,


August 19, 1993

Hearing held.
Petition placed on file.

TOWN	DATE	PLAN NO
NEW BEDFORD	JULY 13, 1993	E-3883

Plan to accompany petition of
COMMONWEALTH ELECTRIC COMPANY
For PROPOSED ELECTRIC CONDUITS
SCALE 1" = 40'

CITY of N.B.
PARK DEPT.

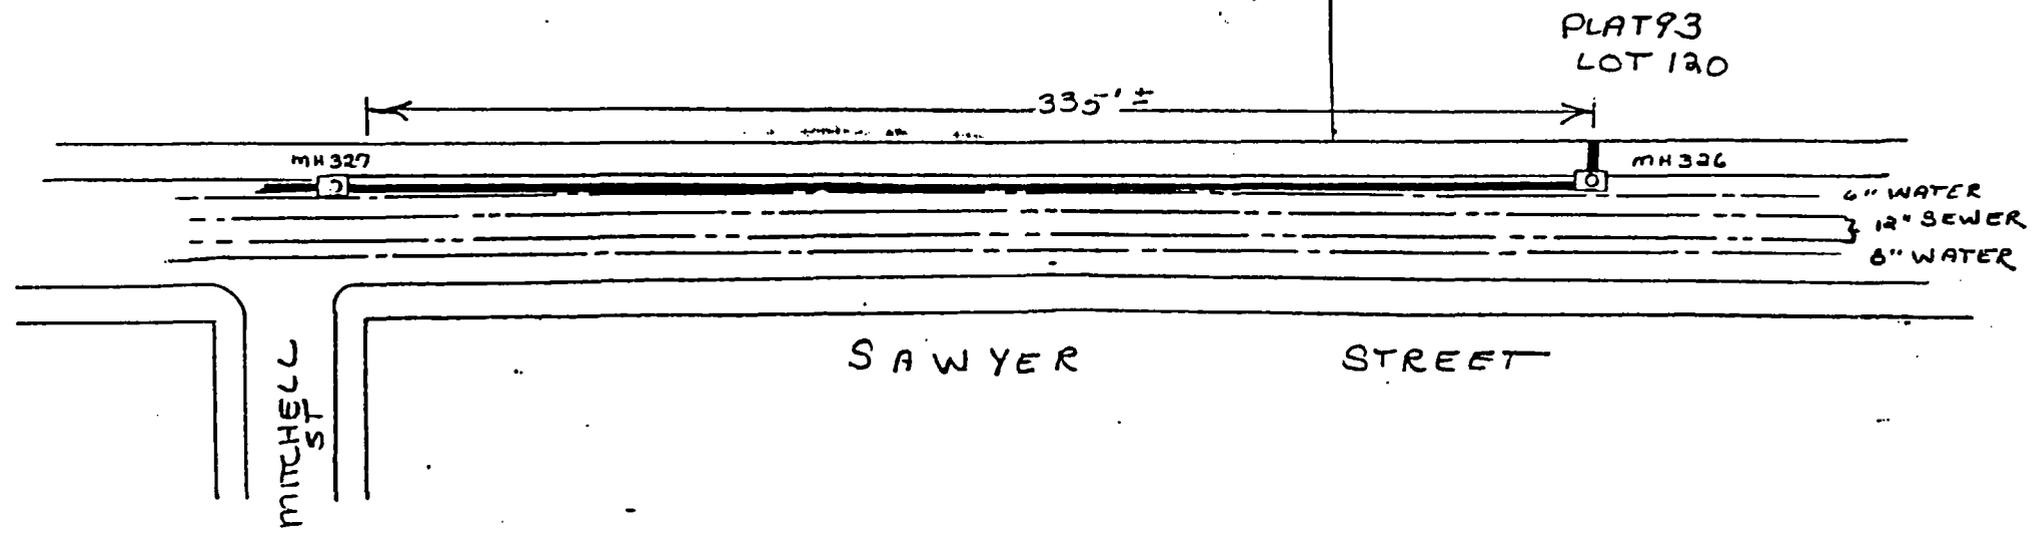

ALL CONDUITS BEING INSTALLED, SHALL
HAVE A MINIMUM COVER OF 24 INCHES.

- KEY
- EXISTING MANHOLE
 - EXISTING CONDUITS
 - PROPOSED 2-4" PVC CONDUITS

A TRUE COPY ATTEST
J. A. Di... C.M.C.
CITY CLERK-NEW BEDFORD, MA