




1 WAMSUTTA STREET  
SUITE 8  
NEW BEDFORD, MA 02740  
(508) 996-9828

184 HIGH STREET  
SUITE 502  
BOSTON MA 02110  
(617) 728-0070

**REVISIONS**

NO.	DATE	DESCRIPTION

THESE DRAWINGS PREPARED BY APEX FOR THIS PROJECT ARE INSTRUMENTS OF APEX'S SERVICE FOR USE SOLELY WITH RESPECT TO THIS PROJECT, AND APEX SHALL BE DEEMED THE AUTHOR OF THE DRAWING AND SHALL RETAIN ALL COMMON LAW, STATUTORY AND OTHER RESERVED RIGHTS WITH RESPECT THERETO, INCLUDING COPYRIGHT. THE DOCUMENTS SHALL NOT BE USED ON OTHER PROJECTS, FOR ADDITIONS TO THIS PROJECT OR FOR COMPLETION OF THIS PROJECT BY OTHERS, EXCEPT BY AGREEMENT IN WRITING AND WITH APPROPRIATE COMPENSATION TO APEX.

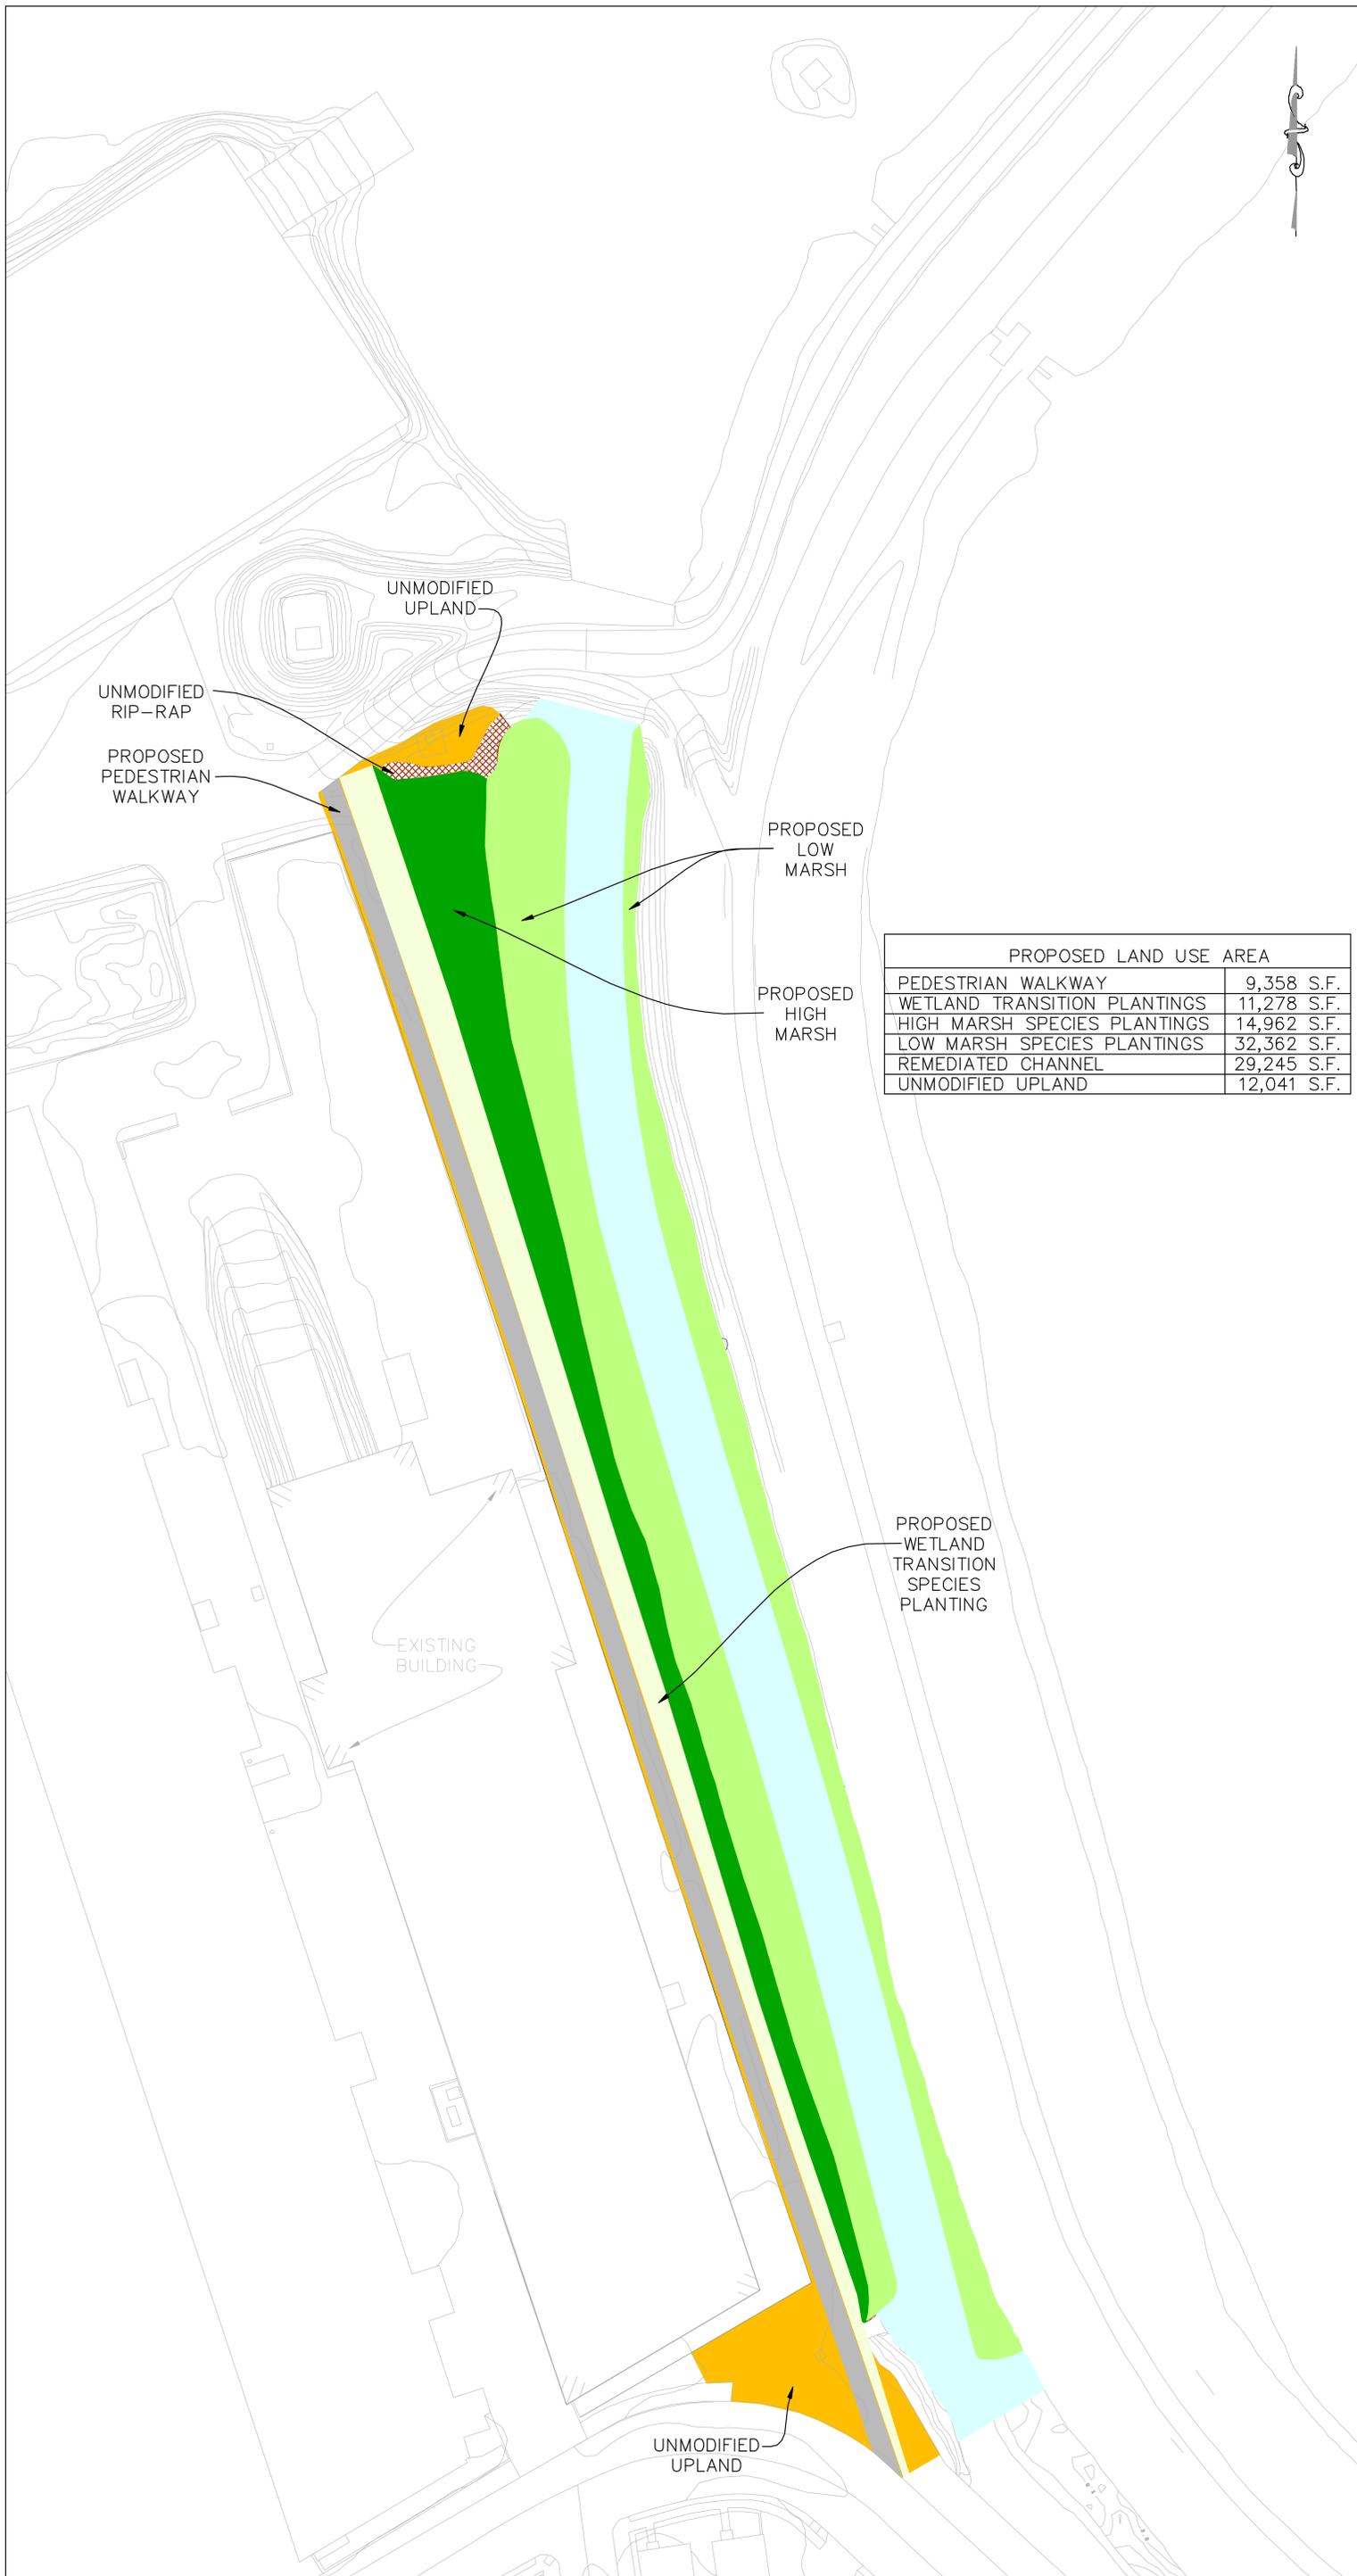

PROPOSED LAND USE AREA	
PEDESTRIAN WALKWAY	9,358 S.F.
WETLAND TRANSITION PLANTINGS	11,278 S.F.
HIGH MARSH SPECIES PLANTINGS	14,962 S.F.
LOW MARSH SPECIES PLANTINGS	32,362 S.F.
REMEDIATED CHANNEL	29,245 S.F.
UNMODIFIED UPLAND	12,041 S.F.

**PREPARED FOR:**

THE NEW BEDFORD  
HARBOR DEVELOPMENT  
COMMISSION  
NEW BEDFORD,  
MASSACHUSETTS

**DRAWING TITLE:**

SOUTH TERMINAL  
MARINE  
INFRASTRUCTURE PARK  
HURRICANE BARRIER  
SWALE MITIGATION  
AREA  
PROPOSED CONDITIONS

Scale: 1"=40'



Date 1/05/11  
Proj. Mgr. JAB  
Design GCD  
Check CHM  
Drawn GCD  
Job. No. 6690  
Last Rev. 1/05/11

Drawing No.