


11/15/10 11:58 AM C:\Users\jason\Documents\6690\6690.dwg

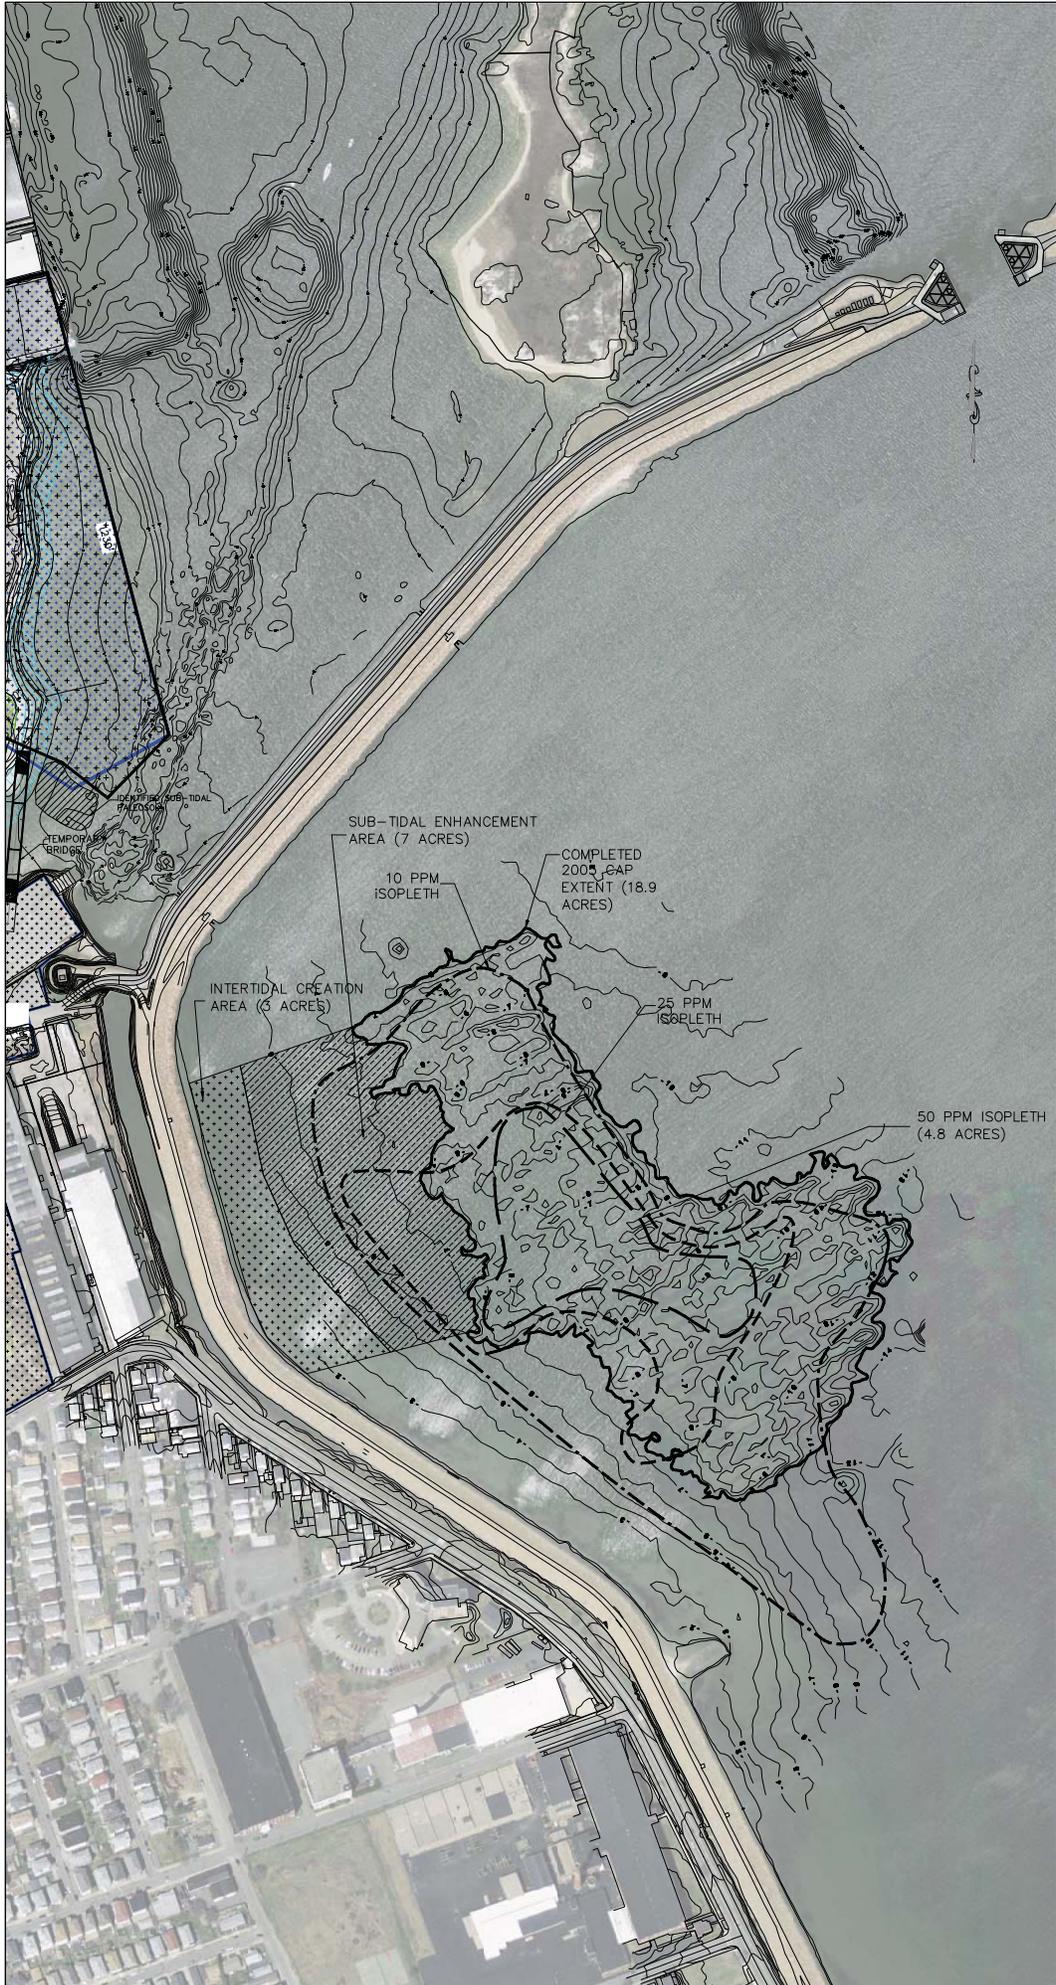

184 HIGH STREET  
 SUITE 502  
 BOSTON MA 02110  
 (617) 728-0070

**REVISIONS**

NO.	DATE	DESCRIPTION
1	07/22/10	MITIGATION AREAS
2	12/15/10	BATHY UPDATED

THESE DRAWINGS PREPARED BY APEX FOR THIS PROJECT ARE INSTRUMENTS OF APEX'S SERVICE FOR USE SOLELY WITH RESPECT TO THIS PROJECT, AND APEX SHALL BE DEEMED THE AUTHOR OF THE DRAWING AND SHALL RETAIN ALL COMMON LAW, STATUTORY AND OTHER RESERVED RIGHTS WITH RESPECT THERETO, INCLUDING COPYRIGHT. THE DOCUMENTS SHALL NOT BE USED ON OTHER PROJECTS, FOR ADDITIONS TO THIS PROJECT OR FOR COMPLETION OF THIS PROJECT BY OTHERS, EXCEPT BY AGREEMENT IN WRITING AND WITH APPROPRIATE COMPENSATION TO APEX.




SUB-TIDAL ENHANCEMENT AREA (7 ACRES)  
 10 PPM ISOPLETH  
 COMPLETED 2005 GAP EXTENT (18.9 ACRES)  
 25 PPM ISOPLETH  
 INTERTIDAL CREATION AREA (3 ACRES)  
 50 PPM ISOPLETH (4.8 ACRES)

**PREPARED FOR:**

THE NEW BEDFORD  
 HARBOR DEVELOPMENT  
 COMMISSION  
 AND THE  
 TOWN OF FAIRHAVEN,  
 MASSACHUSETTS

**DRAWING TITLE:**

SOUTH TERMINAL  
 MARINE  
 INFRASTRUCTURE PARK  
 PROPOSED  
 SUBTIDAL/INTERTIDAL  
 AREAS

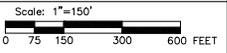

Date 6/5/10	Drawing No.
Proj. Mgr. JAS	
Design GCD	
Check CM	
Drawn GCD	
Job No. 6690.002	M-4
Last Rev. 6/5/10	