



ROCKVILLE, MD
SOUTH WINDSOR, CT - BOSTON, MA -
NEW BEDFORD, MA - HOLYOKE, MA
184 HIGH STREET, SUITE 602
BOSTON, MA 02210
56H CONNECTICUT AVENUE
SOUTH WINDSOR, CT


The drawings prepared by Apex for this project are the work of Apex and are for use only with respect to this project, and Apex shall be deemed the author of the Drawing and shall retain all commercial, statutory and other reserved rights with respect thereto, including the copyright. The Documents shall not be used for other projects, for additions to this project or for completion of this project by others, except by agreement in writing and with appropriate compensation to Apex.

PROJECT
NEW BEDFORD
MARINE COMMERCE
TERMINAL

OWNER
MASSACHUSETTS CLEAN ENERGY CENTER
55 SUMMER STREET, 9TH FLOOR
BOSTON, MASSACHUSETTS

NO.	DATE	DESCRIPTION	BY
2.			
1.			


PROJECT NO.	6690
CADD FILE	
DESIGNED BY	
DRAWN BY	
CHECKED BY	
DATE	
DRAWING SCALE	1"=15'

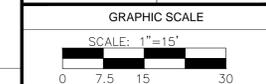

SHEET TITLE
**25' BY 25' TSCA
GRID SAMPLING
4 OF 4**

DRAWING NO.
X

X OF X

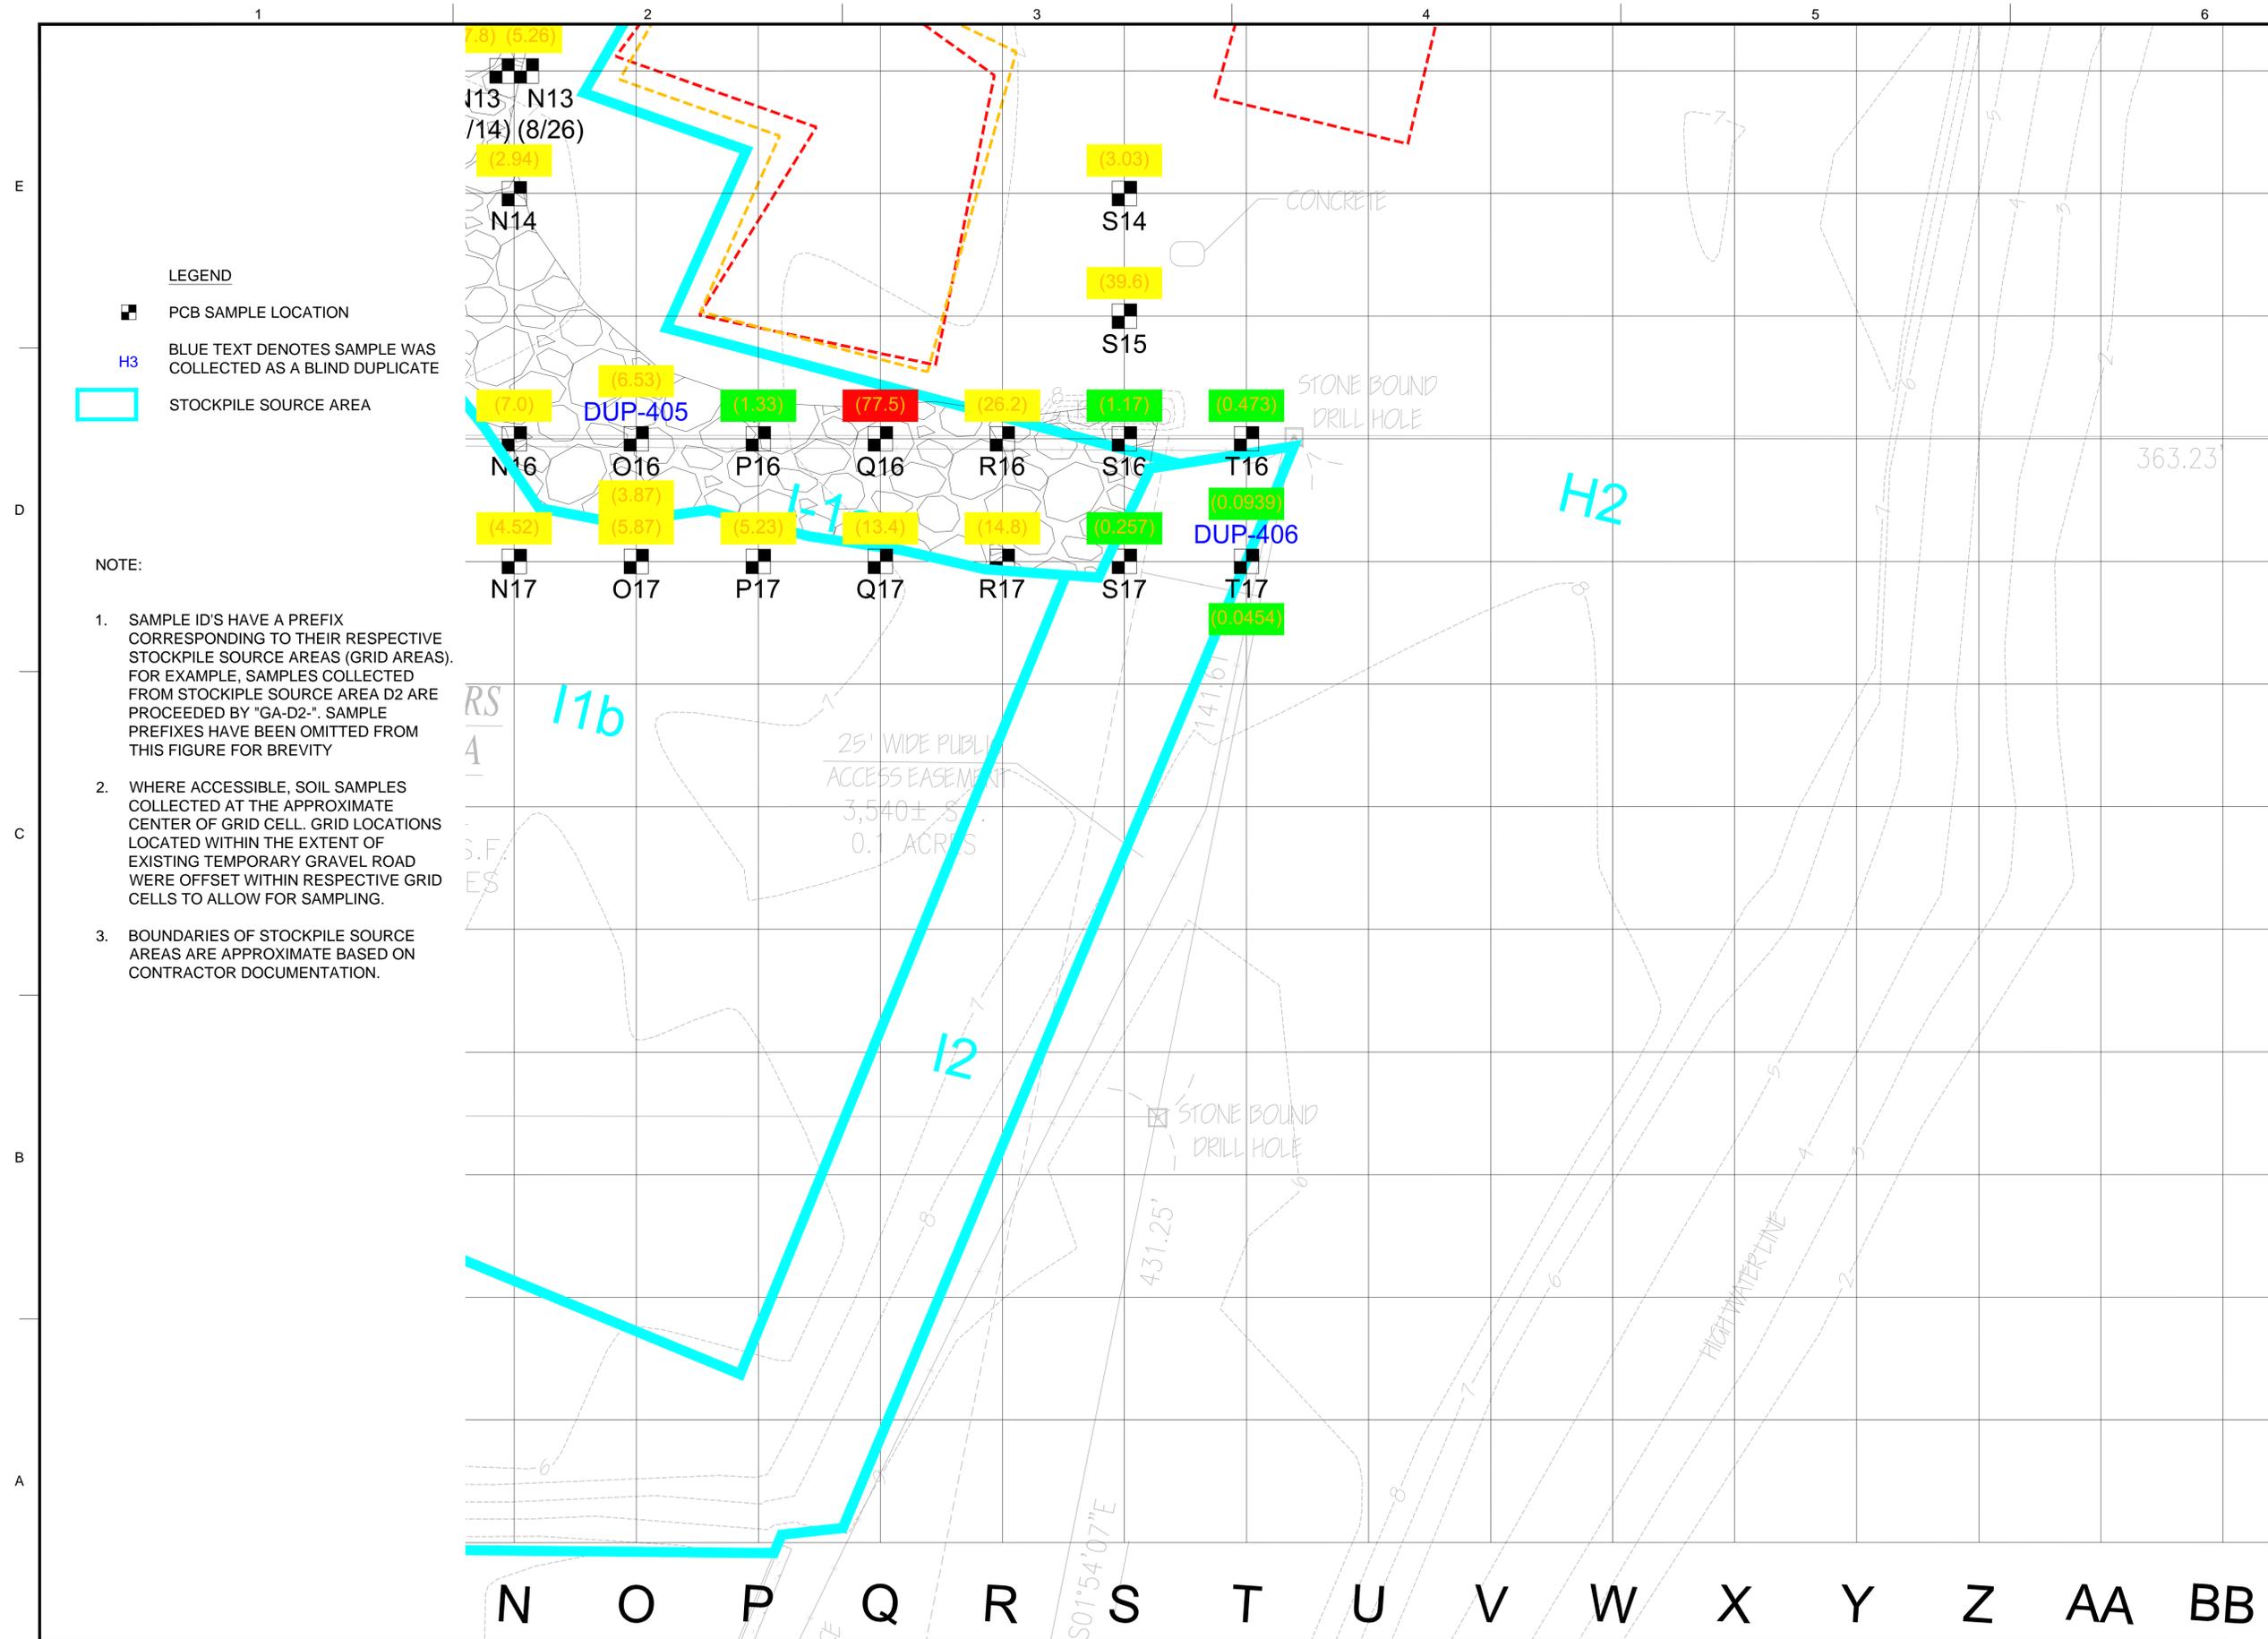

LEGEND

- PCB SAMPLE LOCATION
- BLUE TEXT DENOTES SAMPLE WAS COLLECTED AS A BLIND DUPLICATE
- STOCKPILE SOURCE AREA

NOTE:

1. SAMPLE ID'S HAVE A PREFIX CORRESPONDING TO THEIR RESPECTIVE STOCKPILE SOURCE AREAS (GRID AREAS). FOR EXAMPLE, SAMPLES COLLECTED FROM STOCKPILE SOURCE AREA D2 ARE PROCEEDED BY "GA-D2-". SAMPLE PREFIXES HAVE BEEN OMITTED FROM THIS FIGURE FOR BREVITY
2. WHERE ACCESSIBLE, SOIL SAMPLES COLLECTED AT THE APPROXIMATE CENTER OF GRID CELL. GRID LOCATIONS LOCATED WITHIN THE EXTENT OF EXISTING TEMPORARY GRAVEL ROAD WERE OFFSET WITHIN RESPECTIVE GRID CELLS TO ALLOW FOR SAMPLING.
3. BOUNDARIES OF STOCKPILE SOURCE AREAS ARE APPROXIMATE BASED ON CONTRACTOR DOCUMENTATION.