



LEGEND

- PCB SAMPLE LOCATION
- H3 BLUE TEXT DENOTES SAMPLE WAS COLLECTED AS A BLIND DUPLICATE
- STOCKPILE SOURCE AREA


- NOTE:**
- SAMPLE ID'S HAVE A PREFIX CORRESPONDING TO THEIR RESPECTIVE DETAILED GRID AREAS (DGA). FOR EXAMPLE, SAMPLES COLLECTED FROM DETAILED GRID AREA 1 ARE PROCEEDED BY "DGA-1". SAMPLE PREFIXES HAVE BEEN OMITTED FROM THIS FIGURE FOR BREVITY
 - WHERE ACCESSIBLE, SOIL SAMPLES COLLECTED AT THE APPROXIMATE CENTER OF GRID CELL. CERTAIN SAMPLE POINTS WERE OBSTRUCTED (LOCATED WITHIN THE EXISTING GRAVEL ROADWAY OR DENSE GROUND) AND COULD NOT BE SAMPLED.

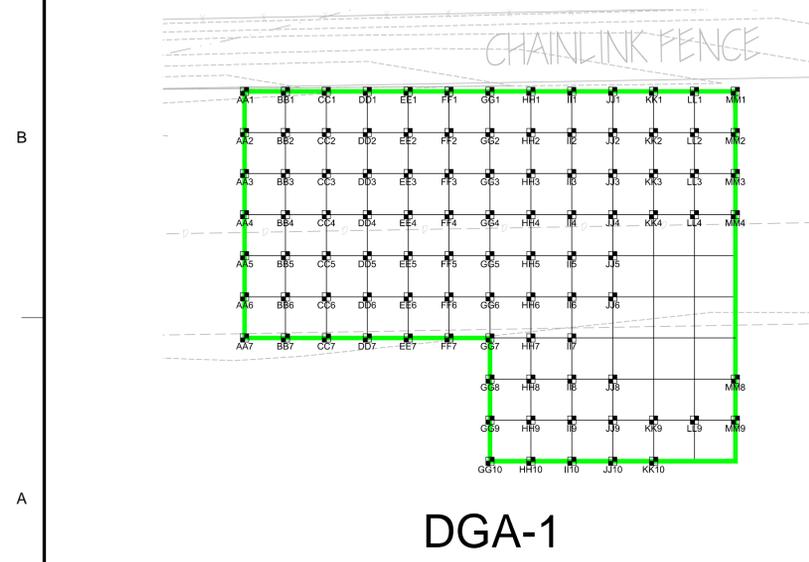


DGA-1

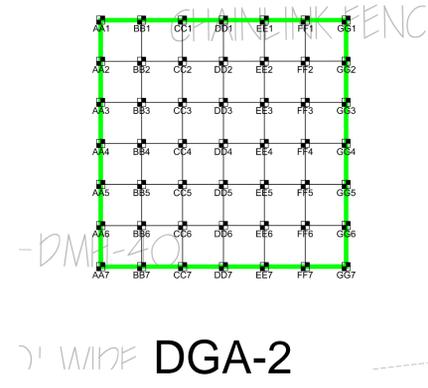


DGA-2

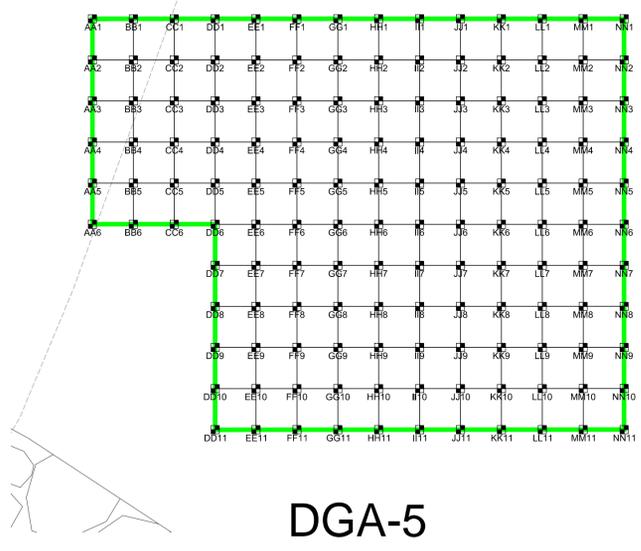


DGA-5

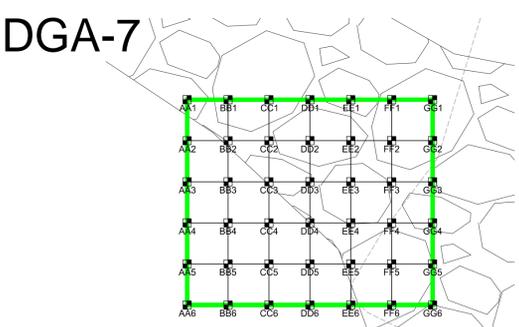


DGA-7

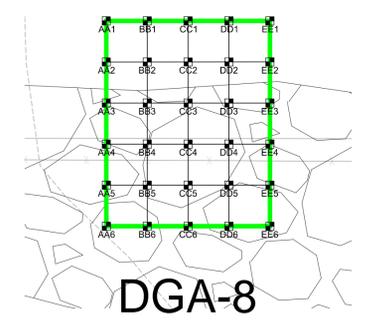


DGA-8

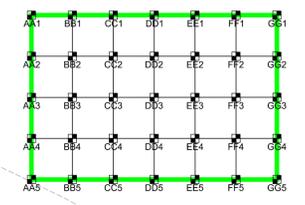

DGA-3

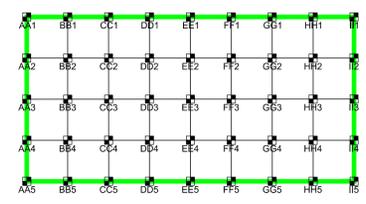

DGA-4

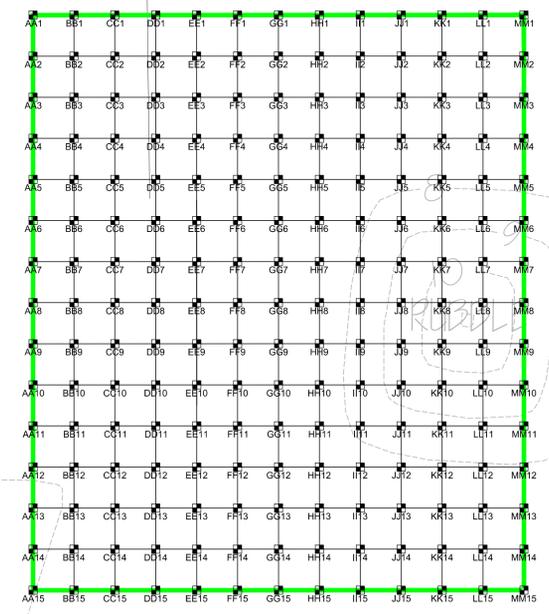

DGA-6

ROCKVILLE, MD
SOUTH WINDSOR, CT - BOSTON, MA -
NEW BEDFORD, MA - HOLYOKE, MA

184 HIGH STREET, SUITE 502
BOSTON, MA 02210

56H CONNECTICUT AVENUE
SOUTH WINDSOR, CT

PROJECT

**NEW BEDFORD
MARINE COMMERCE
TERMINAL**

OWNER

**MASSACHUSETTS CLEAN ENERGY CENTER
55 SUMMER STREET, 9TH FLOOR
BOSTON, MASSACHUSETTS**

NO.	DATE	DESCRIPTION	BY

PROJECT NO. 6690

CADD FILE

DESIGNED BY

DRAWN BY

CHECKED BY

DATE

DRAWING SCALE 1"=10'

GRAPHIC SCALE

SCALE: 1"=10'

SHEET TITLE

**5' BY 5' TSCA
GRID SAMPLING**

DRAWING NO.

X

X OF X