


**NOTES:**

1. MATERIAL TO BE DREDGED AS SHOWN ON THE CONTRACT DRAWINGS P-2.8 MOORING MITIGATION AREA PLAN SHALL BE DISPOSED WITHIN CAD CELL #3 AS SHOWN ON THE CONTRACT DRAWING P-3.4 CAD CELL #3 DISPOSAL PLAN.
2. MOORING MITIGATION CROSS SECTIONS ARE DEPICTED ON SHEET X-2.4.

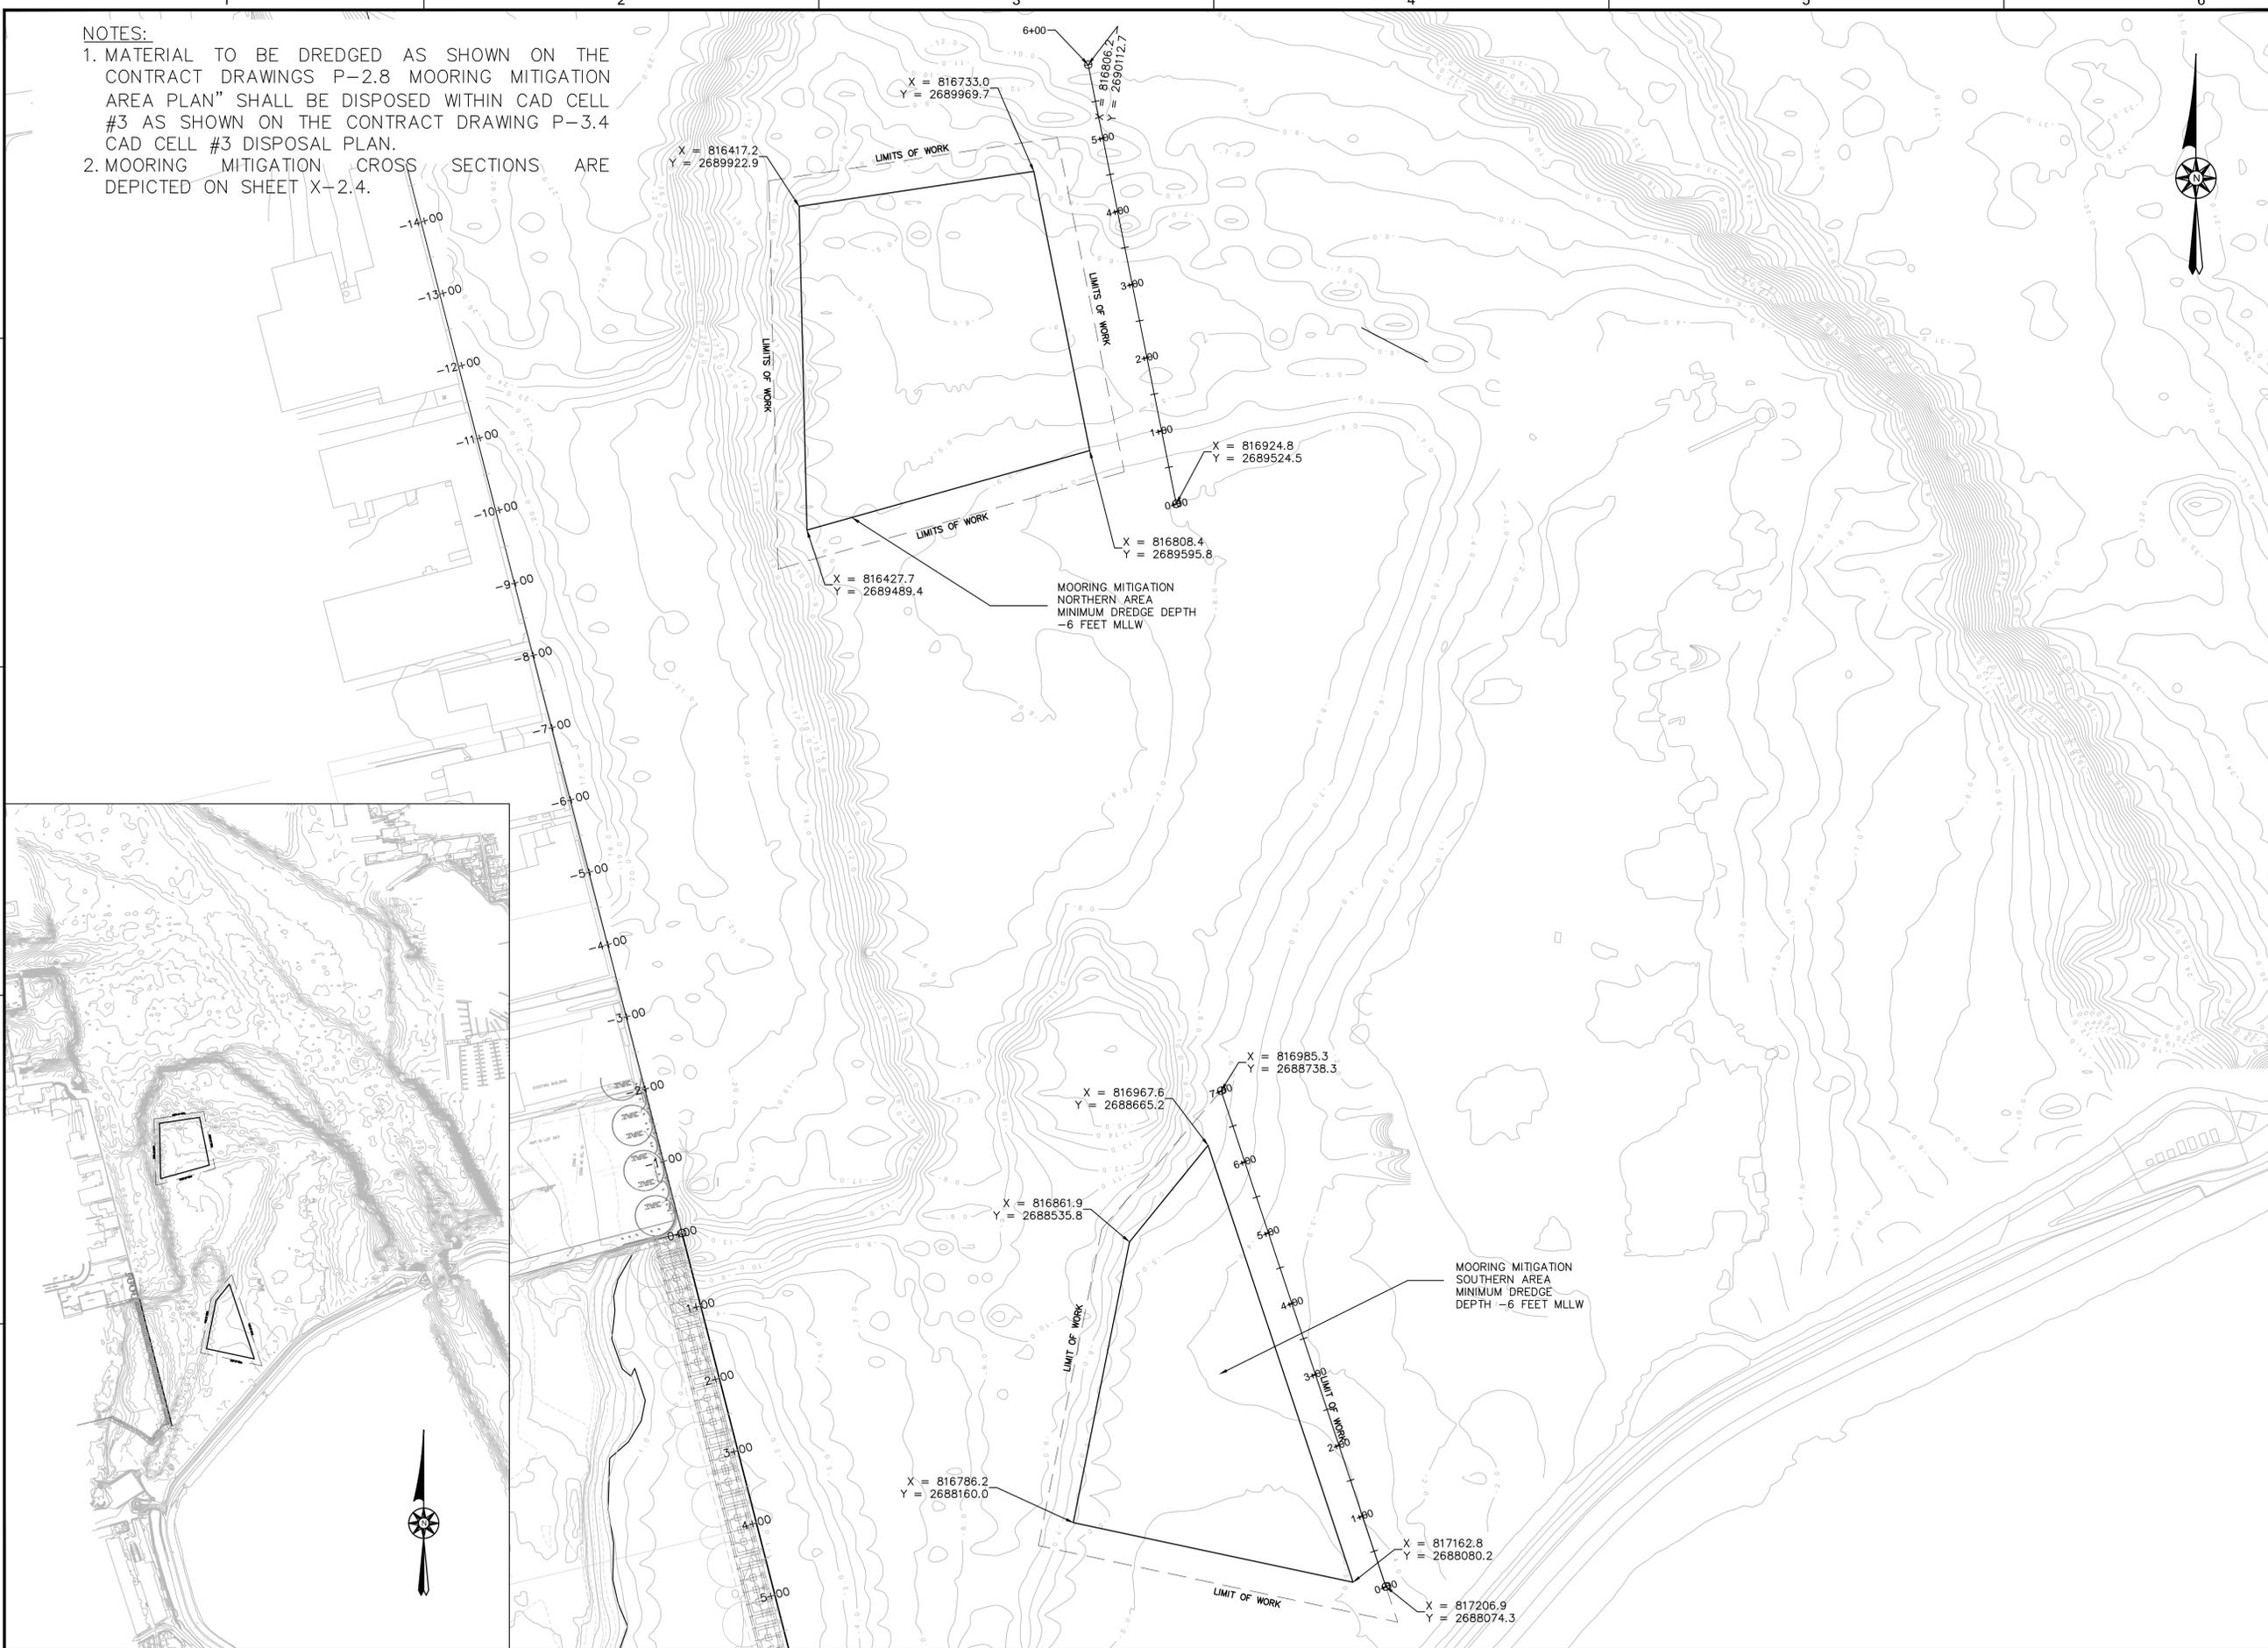


ROCKVILLE, MD  
SOUTH WINDSOR, CT - BOSTON, MA -  
NEW BEDFORD, MA - HOLYOKE, MA  
184 HIGH STREET, SUITE 502  
BOSTON, MA 02210  
58H CONNECTICUT AVENUE  
SOUTH WINDSOR, CT

The drawings prepared by Apex for the project are instruments of Apex's service for use solely with respect to the project, and Apex shall be deemed the author of the Drawings and shall retain all common law, statutory and other reserved rights with respect thereto, including the copyright. The Documents shall not be used on other projects, for additions to the project or for completion of the project by others, except by agreement in writing and with appropriate compensation to Apex.

PROJECT	NEW BEDFORD MARINE COMMERCE TERMINAL
	OWNER MASSACHUSETTS CLEAN ENERGY CENTER 55 SUMMER STREET, 9TH FLOOR BOSTON, MA

2.	6-8-12	NORTH AREA UPDATE	CWM
1.	12-23-11	FOR CONSTRUCTION	CHM
NO.	DATE	DESCRIPTION	BY
PROJECT NO.	6690		
CADD FILE	MOORING_MIT		
DESIGNED BY	CWM		
DRAWN BY	CWM		
CHECKED BY	CHM		
DATE	8-26-11		
DRAWING SCALE	1"=100'		

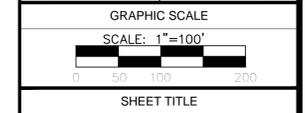

SHEET TITLE  
**MOORING  
MITIGATION  
AREA PLAN**

DRAWING NO.  
**P-2.8  
DRAFT**