

FISH DETERRENT PLAN

Project Summary

The New Bedford Marine Commerce Terminal (NBMCT) (see **Figure 1** for a site location plan) in New Bedford Harbor has been promulgated in order to develop a multi-purpose marine terminal, a primary purpose of which will be to provide critical infrastructure to serve offshore renewable energy facilities and accommodate international shipping at the new facility. The proposed facility will also be capable of supporting other industries within New Bedford, and will beneficially re-use sand from navigational dredging or the construction of confined aquatic disposal facilities to the extent approved by US EPA.

An assessment of the potential locations for supporting offshore renewable energy facilities and international shipping completed within the document entitled “State Enhanced Remedy in New Bedford, South Terminal”, promulgated by the Commonwealth on January 18, 2012 has resulted in the conclusion that South Terminal in New Bedford, Massachusetts is the only practicable location due to a number of constraints, including: horizontal clearance, jack-up barge access, overhead clearance, total wharf and yard upland area, berthing space, site control/availability, and proximity. Due to the lack of other practicable alternatives, and the avoidance and minimization of impacts to resource areas to the maximum extent practicable, the South Terminal CDF is the Least Environmentally Damaging Practicable Alternative that will meet the primary Project Purpose.

During construction of the NBMCT, many activities (including dredging) may have a temporary detrimental effect to the fish that may be present within New Bedford Harbor. A Fish Monitoring Workgroup (including members from NMFS, EPA and MassDMF) was convened to prepare a Fish Deterrent Plan that could be utilized to reduce the impact to fish by excluding them from a proposed area. The input from the Fish Monitoring Workgroup has been incorporated into this Fish Deterrent Plan. This Fish Deterrent Plan (FDP) will include all measures to be taken that will decrease the chance of mortality to marine species of concern and their spawning activities (where applicable), including: Atlantic sturgeon, Winter and Windowpane Flounders, Scup, and Anadromous fish species as directed by the National Marine Fisheries Service (NMFS).

Objectives

The objective of this FDP is to construct the NBMCT without restricting access to daily fishing traffic and have the “least environmentally damaging as practicable alternative” in place to deter fish species from the NBMCT construction area, so that none are harmed or inadvertently “taken.” The system is also intended to prevent spawning within the area of work, such that the eggs of the species in question will not be present when work commences, and therefore will not be damaged or destroyed. The fish species in question are as noted in the “NMFS comments on the Draft Determination for South Terminal in New Bedford, MA” dated August 21, 2012 and included below:

- Atlantic Sturgeon;
- Winter Flounder;
- Windowpane Flounder;
- Scup;
- Black Sea Bass.

Methods

Engineered Barriers

A series of engineered barriers will be in place to exclude fish from entering the areas where dredging and other marine construction are to take place. The barriers will re-direct, but not otherwise limit vessel traffic in the area of work. The three types of barriers to be erected are a fish weir, silt curtain, and bubble barrier. Coupled with an extensive monitoring program, the system is intended to exclude fish from using the area while work is taking place. The layout of the engineered barriers is depicted on **Figure 2**.

Fish Weir

A fish weir is a net which is placed in the water column and extends approximately 4 feet off the bottom. It is designed to channel ground fish away from the area where work is to take place. The weir will be placed on the outside of all the engineered barriers in close proximity to the bubble curtain and silt curtain. A detail of the fish weir is depicted on **Figure 3**.

Silt Curtains

Turbidity Barriers, also known as turbidity curtains, silt barriers, and silt curtains in the industry are designed specifically to contain and control the dispersion of floating turbidity and silt in a water body related to marine construction, pile driving, site work, and dredging activities. Silt curtains or silt protectors minimize these impacts by improving settling times and settling suspended solids in a defined area well away from natural resources.

For the NBMCT project, a modified silt curtain will be used both for turbidity control and also as a fish barrier. Traditional silt curtains may or may not touch the harbor bottom. In the past silt curtains which do not touch the bottom have been utilized in the Harbor during disposal activities at CAD Cell #2, and during dredging activities during the posted time of year (TOY) restriction when water depth is greater than 4 feet. The water depth is critical as when there is a tidal exchange the bottom of the curtain creates turbidity as it moves up and down in the mud. The Commonwealth proposes to create a solid barrier extending silt curtains to the harbor bottom; however the curtain will be modified so that the curtain does not create turbidity. Two sections will be at the site of the proposed New Bedford Marine Commerce Terminal and the third section will be at the proposed CAD Cell #3. The silt curtain will utilize a tidal flux pocket, the tidal flux pocket consists of a continuous line of floatation running the length of the silt curtain that is 4 feet from the harbor bottom, ensuring that the portion of the silt curtain nearest the bottom is always held taut and vertical preventing the contact which often is the cause of increased turbidity common in traditional silt curtain installations. This floatation accounts for the tidal range of New Bedford Harbor, which is ± 5 feet. When the tide is high, the silt curtain will be extended and will be stretched to its full length. When the tide falls, the floats at the 4 foot level will hold the bottom portion of the silt curtain off of the harbor floor, while the upper portion of the silt curtain will be supported on one side by the lower floats and on the other side by the surface floats. This modified silt curtain design will eliminate potential turbidity generation by the silt curtain, while allowing the silt curtain to extend from the water surface to the harbor floor. (**See cross section Figure 4**).

Bubble Barrier

The bubble barrier is a fairly recent addition to the mitigation techniques used in marine construction. Bubble barriers are, in their simplest form, a perforated pipeline running along the bottom of a waterway. Compressed air is pushed through the pipeline creating an array of bubbles along the northern limits of proposed construction site. This barrier carries three significant functions. First, fish species see the bubble array as a solid barrier, in effect a wall of air bubbles. Second, the air bubbles dampen sounds created by construction activities. Third, because the bubble barrier is a non-physical barrier, vessels may still use the existing South Terminal and Gifford Street channels during construction.

For the NBMCT project, one bubble barrier will be incorporated into the fish barrier. The bubble barrier will be placed on the northern end of the channel leading from the Gifford Street Boat Ramp. The bubble barriers and silt curtain will be overlapped to eliminate the potential for fish swimming around the barriers. A cross section of the barrier is attached as **Figure 5**. The combination of fish barrier silt curtain and bubble barrier for a fish barrier system.

Fish Monitoring

After the fish exclusion efforts are installed, a weekly monitoring procedure will be carried out. This procedure will be first implemented one day after the initial fish exclusion efforts are undertaken and once a week thereafter. The survey will be done with a sonar fish finder and a towed video system. The perimeter of the area will be surveyed twice: first to verify the silt curtain and bubble curtains are in place and second to verify the weir leader net is in place). Then the dredge area will be surveyed to determine if fish are present using the following procedure:

- Run transects parallel to shore or depth contours with a randomly selected start point for each survey.
- The survey area is approximately 1200 feet in length and runs parallel to shore. Survey will be run at approximately 1 nautical mile per hour.
- Transects will be spaced 100' on center and will begin 50' from the eastern boundary of the Silt Curtain.
- Two methods for detecting fish will be utilized: a fish finder used for identifying pelagic fish schools, and a video surveillance system used to identify flat fish.
- The video method is most appropriate for detecting flat fish. In order to ensure that visibility is acceptable for the survey, a laser scaling method will be used at each transect to visually confirm the seafloor.
- If a transect fails the visibility test, the monitoring team can select up to 5 additional grids to transect.
- If more than 5 transects fail the visibility test, then divers will complete the survey. Since the camera survey will image at a maximum 3% of the dredge area, the conservative measure of a single fish being imaged will be used as the threshold for implementing additional fish exclusion efforts.

The following decision tree will be used for the implementation of fish exclusion efforts:

VIDEO

If no flatfish are encountered → the area will be considered free of fish.

If 1 or more flatfish are encountered → fish removal procedure will be initiated.

SONAR

If <5 pelagic schools are encountered on sonar → the area will be considered free of fish.

If ≥5 pelagic school are encountered on sonar → fish removal procedure will be initiated.

Reporting

A video monitoring report will be provided to the Fish Monitoring Workgroup weekly within 4 days of the monitoring. For every video monitoring event the report will describe:

1. The condition of the engineered barriers (silt curtain, bubble curtains, and weir leader net);
2. The prevalence of flatfish and other fish at the base of the fish exclusion devices;
3. Any actions taken to improve the conditions of the fish exclusion devices;
4. The total count of grid/transects completed;
5. The total count of grid transects skipped due to visibility – if grid survey method used;
6. Description of any survey alterations due to lack of visibility;
7. Total count of flatfish encountered;
8. Total count of other fish encountered;
9. Total count of schools on the sonar record;
10. Description of any actions taken to remove fish from the area;
11. Any turbidity monitoring exceedances;
12. Recommendations to improve the survey methodology, the fish exclusion devices, or the fish removal tactics;
13. Field notes from video and sonar survey (note that the video and sonar data will be observed in the field but will not be recorded).

Fish Exclusion Efforts

In the event that fish are found to be present during the monitoring surveys (the first video survey), measures will be taken to use a “fish startle system” to move fish outside the aforementioned barriers. The bubble barrier will be turned off and fish exclusion techniques will be deployed. The three different types of systems that will be mounted to the survey vessel to startle fish species are:

- Light
- Sound
- Tactile

All three systems will be used during all fish startling activities. The light system will include strobe lights mounted on either side of the helm with extendable poles. The lights range in size

from four to eight feet in length. Range of the color of light projected will vary, as will the intensity of light emitted. Bright lights have been shown to startle fish in many studies. The extendable poles will allow the lights to startle fish farther down in the water column than if the system was mounted to the helm. The sound emitting part of the startle system will be an underwater speaker capable of sound ranges from 100-1200 hertz. The speaker will hang on a tether into the water column. The tactile fish deterrent will be made of a fish net with light chain hanging to the harbor bottom. The net will be large enough gauge line that the fish will see it but will have large openings so they are not caught. The system will progress through the deterrence area at 2-4 knots on a calm day. During the fish startle activities the bubble barrier will not be active to allow fish to pass through these areas unimpeded (see **Figure 7** for schematic of fish startle boat mount set up). The bubble curtain will then be turned on.

The video survey will be repeated (second video survey). If fish are found again, time permitting a second attempt at removing the fish will be attempted and the video survey will be repeated again. If fish are still found in the work area during the third video survey, the Commonwealth will re-inspect the integrity of the fish exclusion methodology. If there is a breach or other issue with implementation of the fish exclusion methodology, it will be repaired and monitoring will begin again.

If, after one month of deployment, the fish exclusion methodology does not appear to be meeting all of the goals of the fish exclusion program, the Commonwealth will meet with the Fish Monitoring Workgroup (FMW), the Commonwealth's monitoring team, and others with relevant expertise, to discuss issues and potential mitigation measures. The procedures implemented will be reviewed with the FMW, and potential alternate methods for monitoring and/or silt curtain maintenance, mitigation, or additional fish exclusion methods will be discussed.

Once a breach, issue, or problem, or once a potential alteration/mitigation measure is implemented, the monitoring will begin again to determine its effectiveness. Should fish be found in three consecutive video surveys after implementation of the mitigation measure, the Commonwealth will first re-inspect the integrity of the fish exclusion methodology. If there is a breach or otherwise issue with implementation of the fish exclusion methodology, it will be repaired and monitoring will begin again. Otherwise, either a subsequent alteration/mitigation measure will be implemented, or a meeting with the FMW will be scheduled to discuss whether or not modifications to the engineering controls could be made.



Figure 1:
SITE LOCUS

NEW BEDFORD
MARINE COMMERCE TERMINAL
FIN FISH EXCLUSION PLAN
NEW BEDFORD, MA



184 High Street, Suite 502
Boston, Massachusetts
Phone: (617) 728-0070

SCALE 1"=2400'




ROCKVILLE, MD
 SOUTH WINDSOR, CT - BOSTON, MA -
 NEW BEDFORD, MA - HOLYOKE, MA
 184 HIGH STREET, SUITE 502
 BOSTON, MA 02210
 58H CONNECTICUT AVENUE
 SOUTH WINDSOR, CT

This drawings prepared by Apex for this project are instruments of Apex's service for use solely with respect to this project, and Apex shall be deemed the author of the Drawing and shall retain all common law, statutory and other reserved rights with respect thereto, including the copyright. The Documents shall not be used on other projects, for additions to this project or for completion of this project by others, except by agreement in writing and with appropriate compensation to Apex.




PROJECT
**NEW BEDFORD
 MARINE COMMERCE
 TERMINAL**
 OWNER
 MASSACHUSETTS CLEAN ENERGY CENTER
 55 SUMMER STREET, 9TH FLOOR
 BOSTON, MA

NO.	DATE	DESCRIPTION	BY
PROJECT NO.	6690		
CADD FILE	GIFFORD_ST		
DESIGNED BY	JER		
DRAWN BY	JER		
CHECKED BY	CHM		
DATE	9-27-12		
DRAWING SCALE	1"=150'		

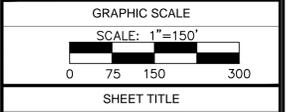

SHEET TITLE
**NEW BEDFORD
 MARINE COMMERCE
 TERMINAL
 FISH BARRIER**

DRAWING NO.
FIGURE 2

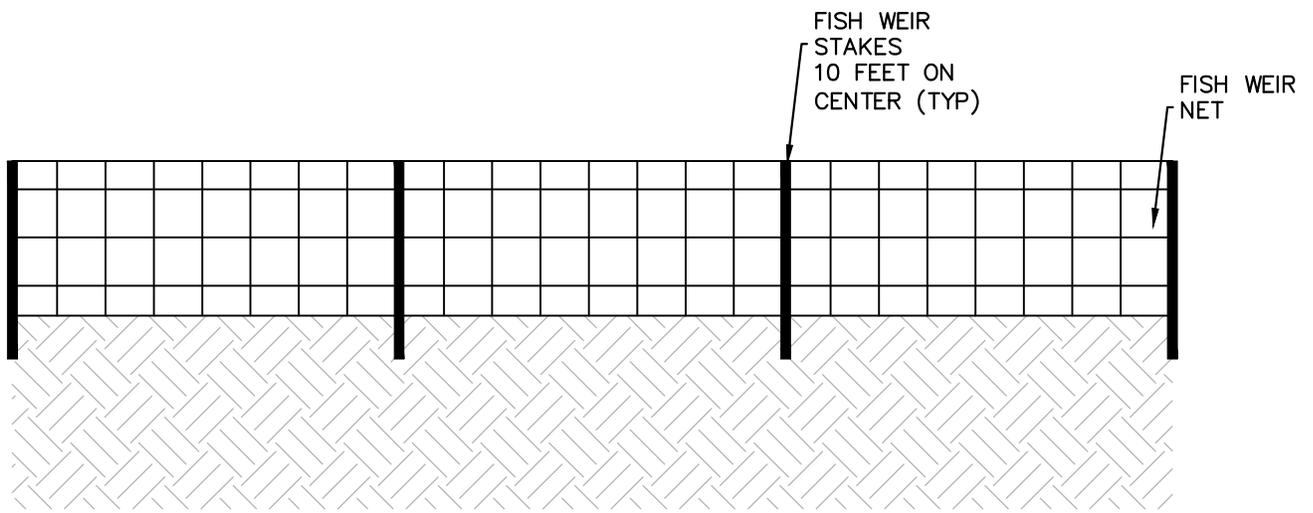

NOTE: ALL DIMENSIONS
ARE APPROXIMATE

FIGURE 3:
FISH WEIR
DETAILS

FISH PROTECTION
PLAN
NEW BEDFORD MARINE
COMMERCE TERMINAL




184 High Street, Suite 502
Boston, Massachusetts
Phone: (617) 728-0070

P:\Jobs\6690 NBH_Phase IV\PLANS\SILT & BUBBLE CURTAIN.dwg

SPECIFICATIONS

- FABRIC – POLYESTER REINFORCED VINYL HIGH VISIBILITY YELLOW
- CONNECTOR – SECTIONS ARE LACED TOGETHER THROUGH GROMMETS AND LOAD LINES ARE BOLTED TOGETHER.
- FLOTATION – 6" EXPANDED POLYSTYRENE
- OVER 9 LBS./FT. BUOYANCY.
- BALLAST – 1/4" GALVANIZED CHAIN (.7 LBS/FT)

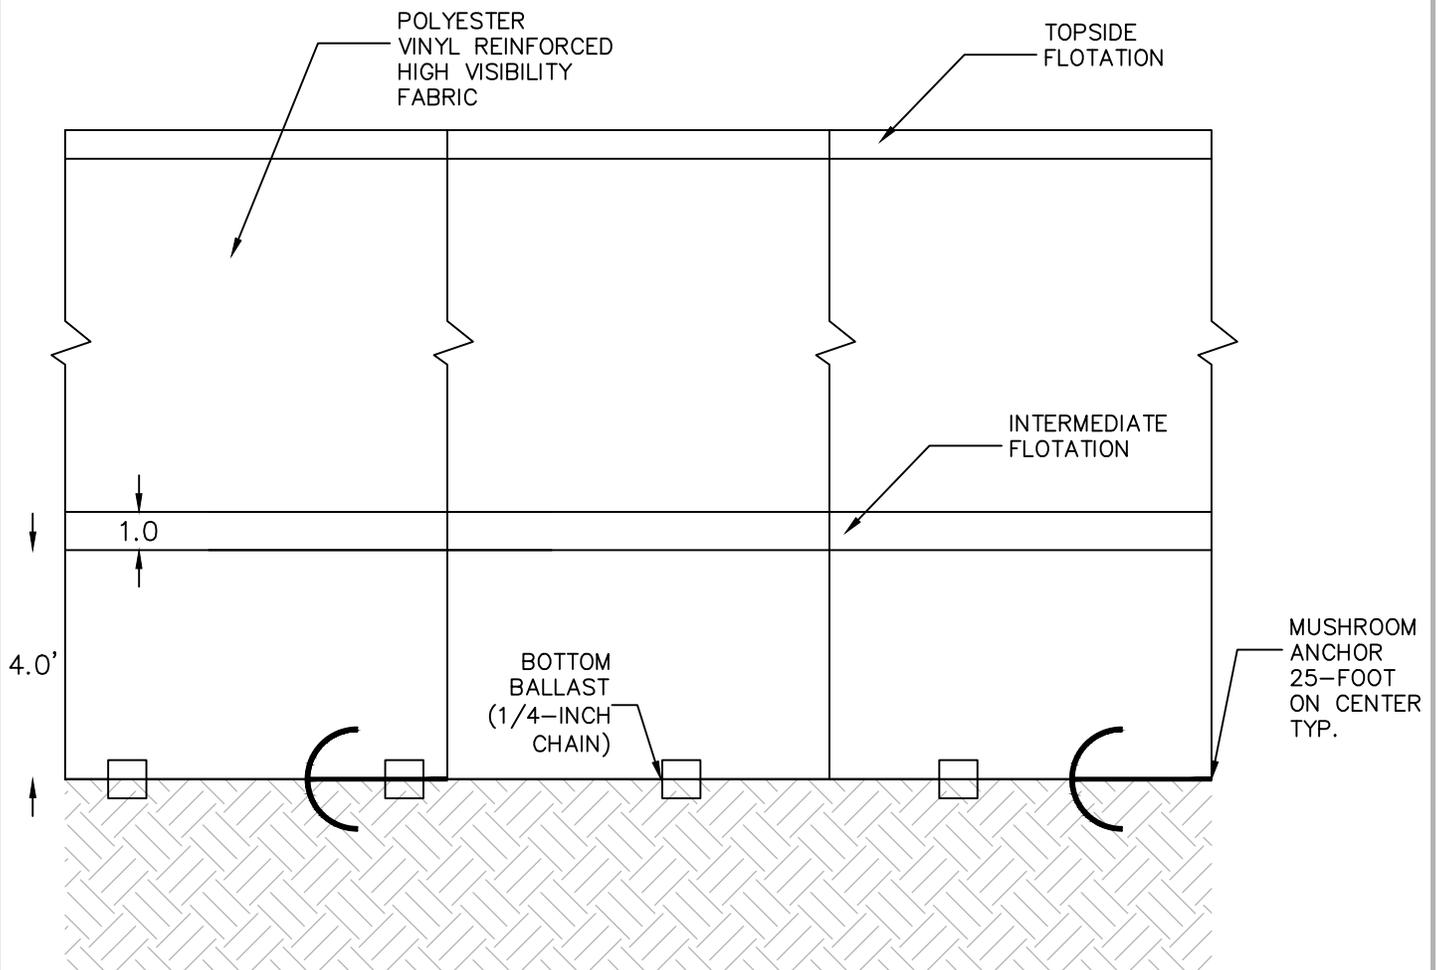

NOTE: ALL DIMENSIONS ARE APPROXIMATE


**FIGURE 4:
SILT CURTAIN
DETAILS**

**FISH PROTECTION
PLAN
NEW BEDFORD MARINE
COMMERCE TERMINAL**



184 High Street, Suite 502
Boston, Massachusetts
Phone: (617) 728-0070

BOTTOM
BALLAST
(3/8-INCH
CHAIN)

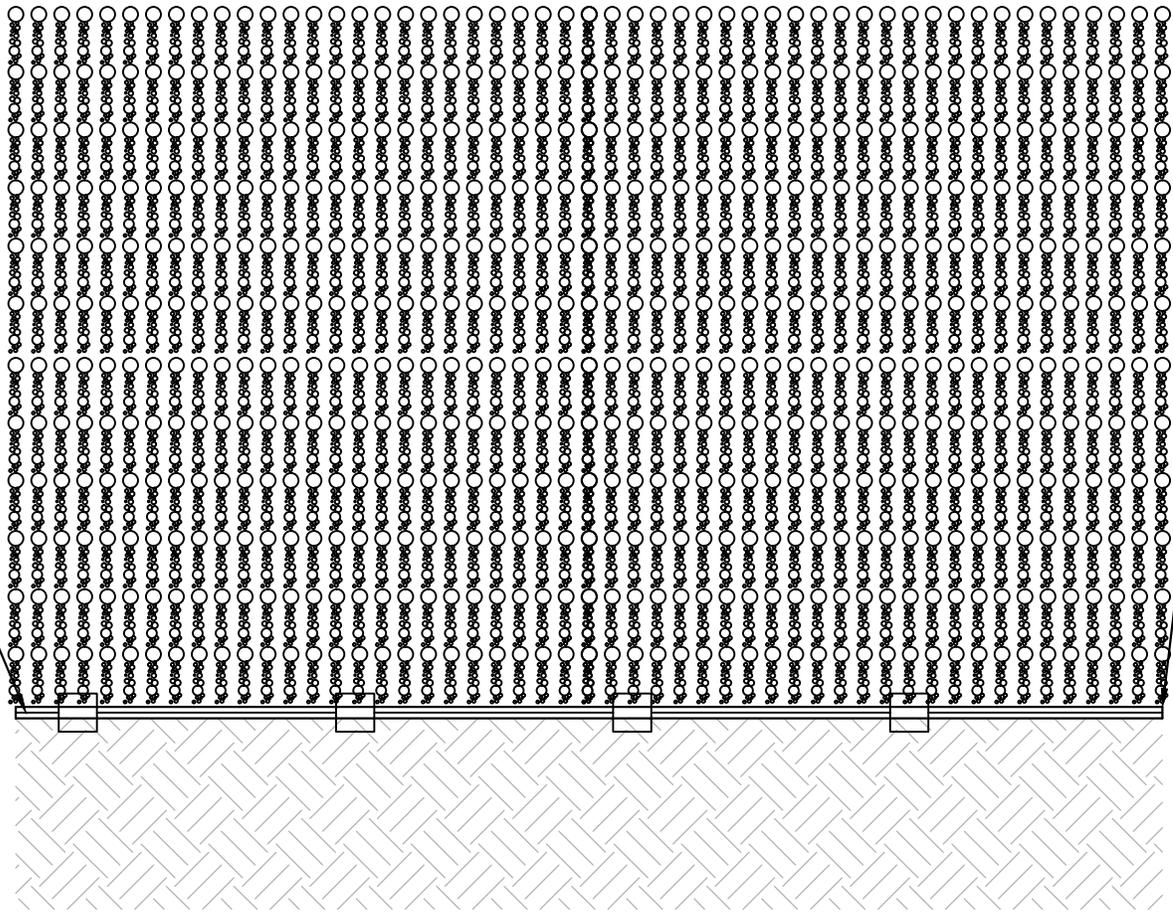

BUBBLE
CURTAIN
PIPELINE

NOTE: ALL DIMENSIONS
ARE APPROXIMATE

FIGURE 5:
BUBBLE CURTAIN
DETAILS

FISH PROTECTION
PLAN
NEW BEDFORD MARINE
COMMERCE TERMINAL



184 High Street, Suite 502
Boston, Massachusetts
Phone: (617) 728-0070

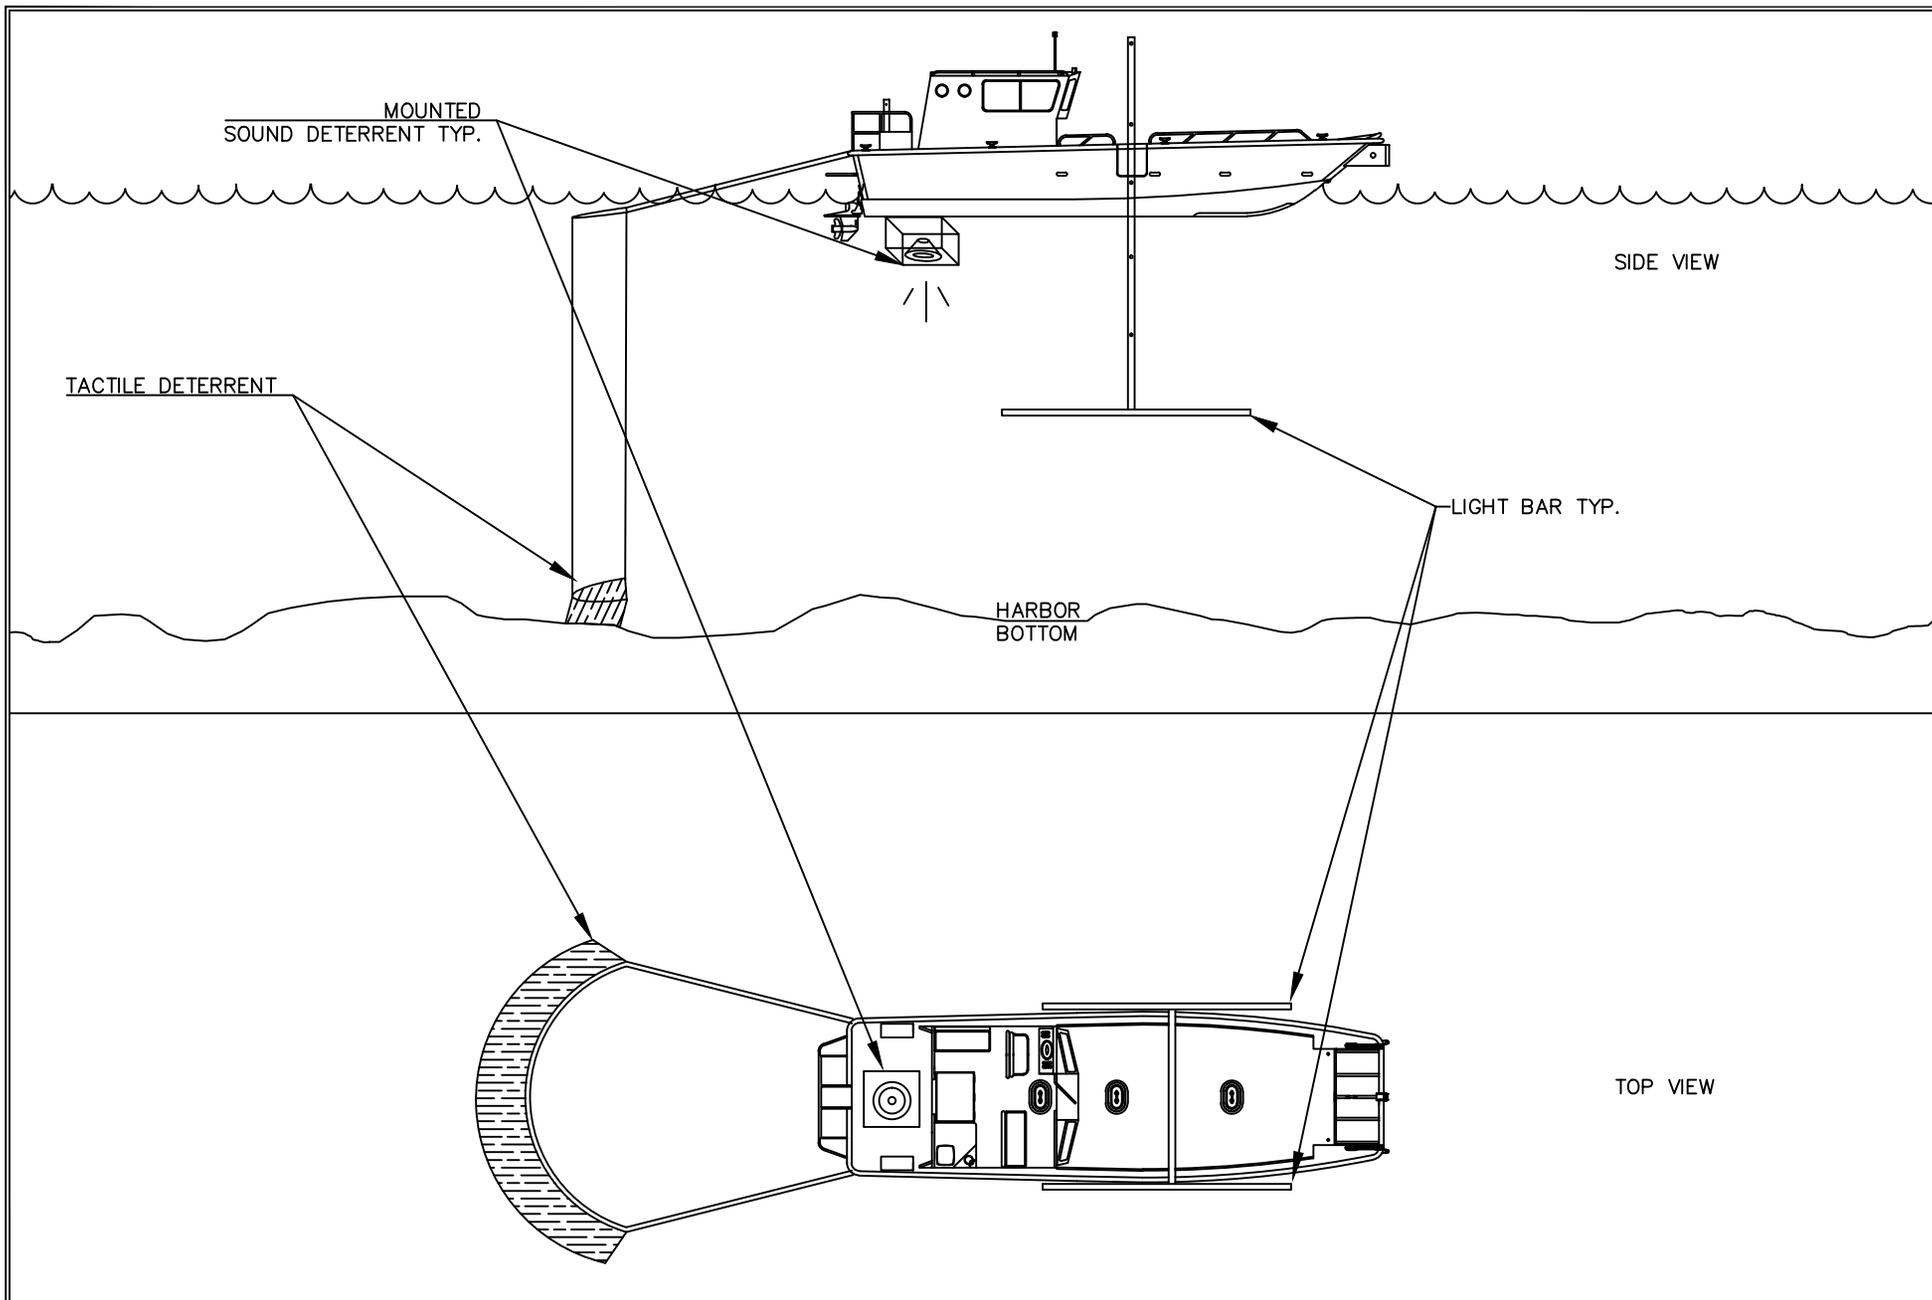


FIGURE 6:
FISH STARTLE SYSTEM

NEW BEDFORD MARINE
COMMERCE TERMINAL



125 Broad Street, Fifth Floor
Boston, Massachusetts 02110
Phone: (617) 728-0070