


8 7 6 5 4 3 2 1

ZONE		REV	DESCRIPTION	DATE	APPROVED

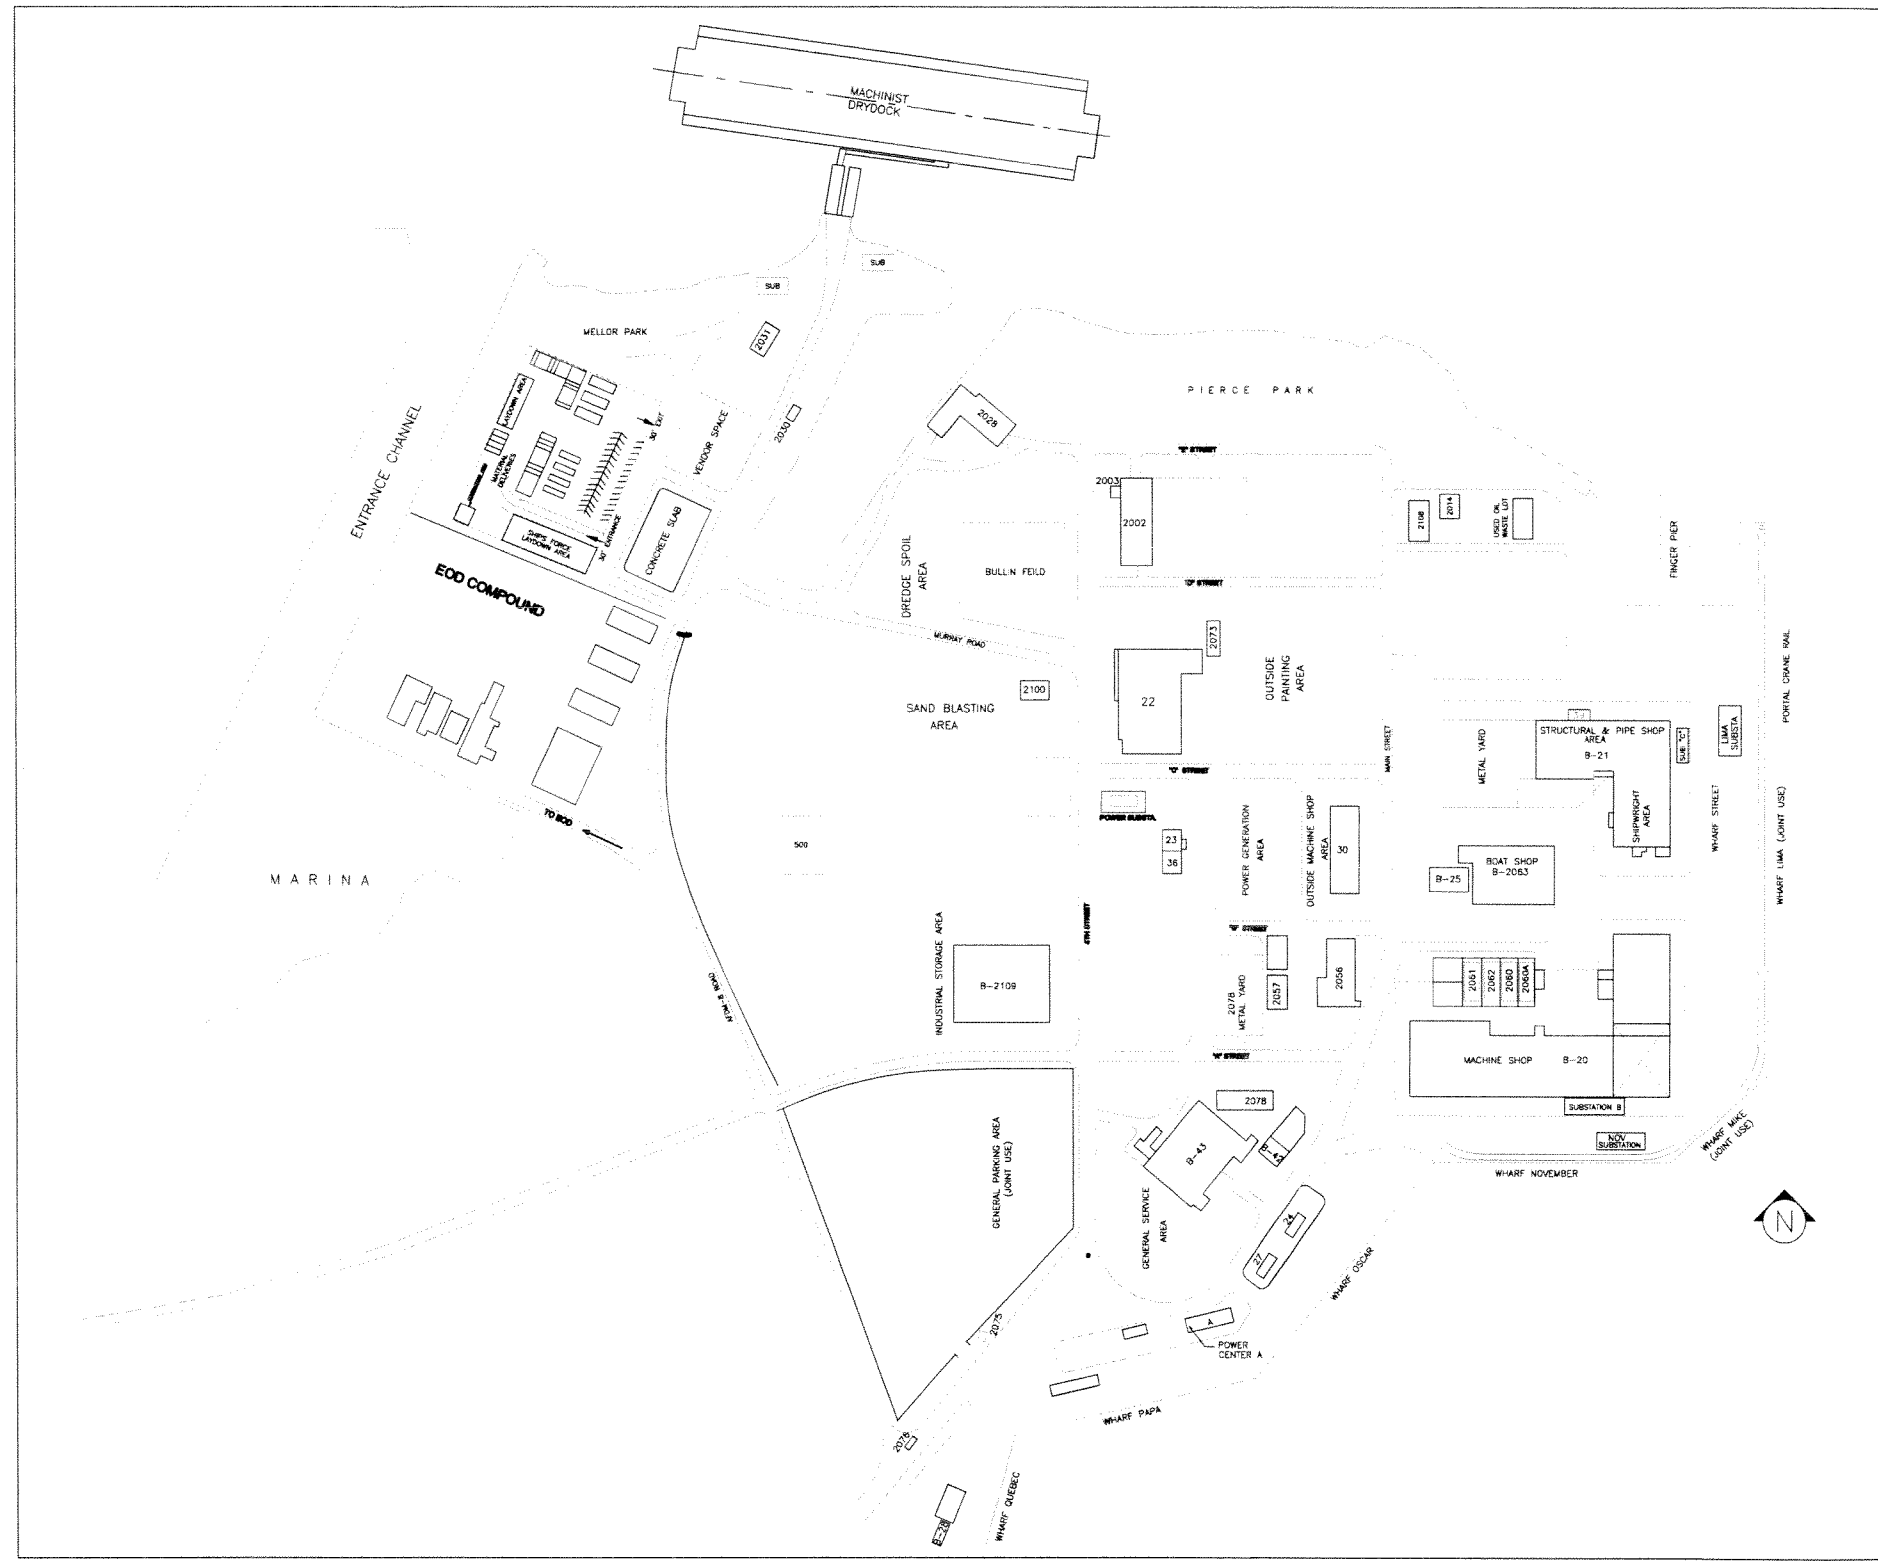

BLDG FUNCTIONAL USE

- 20 ADMIN/PROD SHOPS
- 21 STRL/SERVICES GROUP BLDG
- 22 SANDBLAST PAINT BLDG
- 23 PAINT LOCKER
- 24 PUBLIC TOILET
- 25 CIVILIAN CAFETERIA
- 28 QUEBEC COMPRESSED AIR PLANT BLDG
- 29 BUILDING DEMOLISHED
- 30 FOUNDRY BUILDING
- 31 BUILDING DEMOLISHED
- 36 DRUM STORAGE SHED
- 38 BUILDING DEMOLISHED
- 42 C1-92 AFDL-23 SUPPORT FACILITY
- 43 C1-91 MAINTENANCE SHIPS/SPARE STG
- 49 SALT WATER PUMP STATION BUILDING
- 93-1
- 94 → BUILDINGS DEMOLISHED
- 96
- 2001 BUILDING DEMOLISHED
- 2002 HAZARDOUS MATERIAL BUILDING
- 2003 AFF BUILDING
- 2004 BUILDING DEMOLISHED
- 2006 NEEAC ADMIN BUILDING
- 2008 NEEAC ENGG BUILDING
- 2010 BUILDINGS DEMOLISHED
- 2013 BUILDINGS DEMOLISHED
- 2014 HAZARDOUS WASTE STORAGE FACILITY
- 2016 TEMPORARY SERVICES SHOP
- 2028 DRYDOCK STORAGE/TRNG BUILDING
- 2030 AFDM-8 BUS STOP
- 2031 DRYDOCK SHIPSUP/FOREMEN OFF/CTR
- 2039
- 2040
- 2041
- 2042
- 2043 → BUILDINGS DEMOLISHED
- 2044
- 2049
- 2053
- 2054
- 2055
- 2056 EQUIP STORAGE/MATERIAL STORAGE
- 2057 CODE-500 MATERIAL
- 2060 APPRENTICE TRNG/ADMIN OFFICE (HALF)
- 2061 BUTLER BUILDING #2 (C/950)
- 2062 BUTLER BUILDING #1 (C/950)
- 2063 BOAT SHOP
- 2068
- 2069 → BUILDINGS DEMOLISHED
- 2069A
- 2070
- 2071 → BUILDINGS DEMOLISHED
- 2074
- 2075 BUS STOP
- 2076 GUARD SHACK
- 2077 PASS AND I.D. BUILDING
- 2078 COMPRESSED AIR PLANT BUILDING
- 2081 BUILDING DEMOLISHED
- 2100 SAND STORAGE BUILDING
- 2102 BUILDING DEMOLISHED
- 2108 INDUSTRIAL LABORATORY
- 2109 SHIP/SPARE STORAGE FACILITY

NAVY RETAINED BUILDINGS

- B-27 STEAM/DEMIN PLANT
- B-2060 CSO OFFICE (HALF)
- B-2006/2008 CARETAKER SITE OFFICE
- B-2028 ENVIRONMENTAL CONTRACTOR BUILDING

GSY REPAIR FACILITY COMPOUND – PLAN

NTS

PLANNER/CAD OPERATOR T. CAMACHO 1/26/10		GUAM SHIPYARD <small>P.O. BOX 12014, ORTIGUA AVENUE, SAN JUAN, GUAM 96910-0014</small>	
PLANNING MANAGER P. CONCEPCION 1/26/10		PROJECT NAME FACILITY COMPOUND MAP	
SHIPYARD MANAGER K. CARTER 1/26/10		SIZE D	DWG. NO. GSY10-FAC-041
CHIEF OPERATING OFFICER R. SPENCER 1/26/10		SCALE NTS	REV —
CEO/PRESIDENT M. POTEN 1/26/10		SHEET 1 OF 1	

8 7 6 5 4 3 2 1