
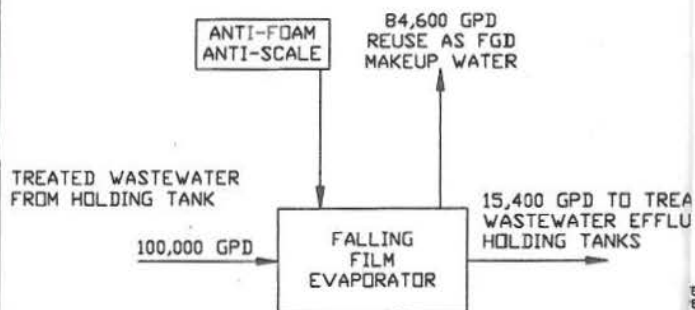


NOTE:

1. THE WASTEWATER SYSTEM CAN OPERATE TWO TREATMENT TRAINS IN PARALLEL.
2. THE TREATMENT SYSTEM INCLUDES TWO VOLUME REDUCTION UNIT PROCESSES WHICH CAN RECEIVE FLOW AT THE DISCRETION OF THE OPERATOR. THESE ARE LOCATED BETWEEN THE FINAL TREATED WASTEWATER HOLDING TANKS AND THE GRAVITY FILTERS. POSSIBLE FLOW SCENARIOS ARE LABELED OPTION 1, OPTION 2, AND OPTION 3.

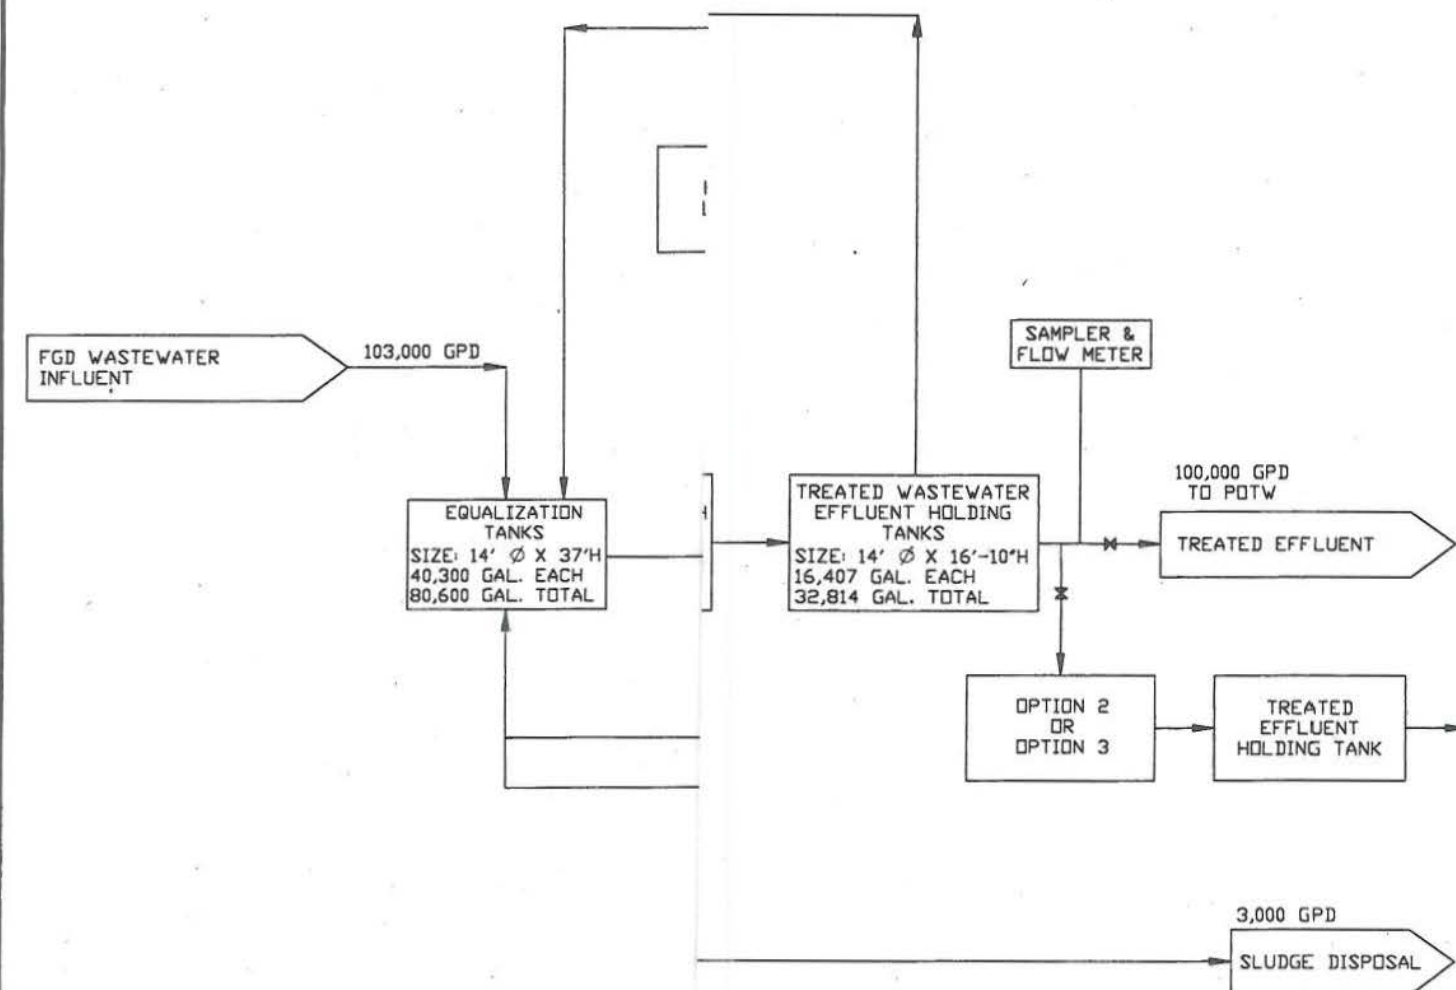

OPTION 2

**INDUSTRIAL WASTEWATER INDIRECT DISCHARGE
REQUEST APPLICATION
PSNH
BOW, NEW HAMPSHIRE**

WASTEWATER TREATMENT SYSTEM FLOW DIAGRAM

IN AGREEMENT,
CERTY OF GZA
FORMATION SHOWN
BY GZA'S CLIENT
TATIVE FOR THE
ITIFIED ON THE
TRANSFERRED,
ANNER FOR USE
OTHER PURPOSE
T OF GZA. ANY
D THE DRAWING
PRIOR WRITTEN
AT THE USER'S
SABILITY TO GZA.

PREPARED BY:



GZA GeoEnvironmental, Inc.
Engineers and Scientists
380 HARVEY ROAD
MANCHESTER, NEW HAMPSHIRE 03103
(603) 623-3400

PREPARED FOR:

**PUBLIC SERVICE OF
NEW HAMPSHIRE**

DESIGNED BY:

DATE

AUGUST 2011

REVIEWED BY:

DESIGNED BY:

PROJECT NO.
04.0029307.00

CHECKED BY:

SCALE:

REVISION NO.

FIGURE

2

SHEET NO.