

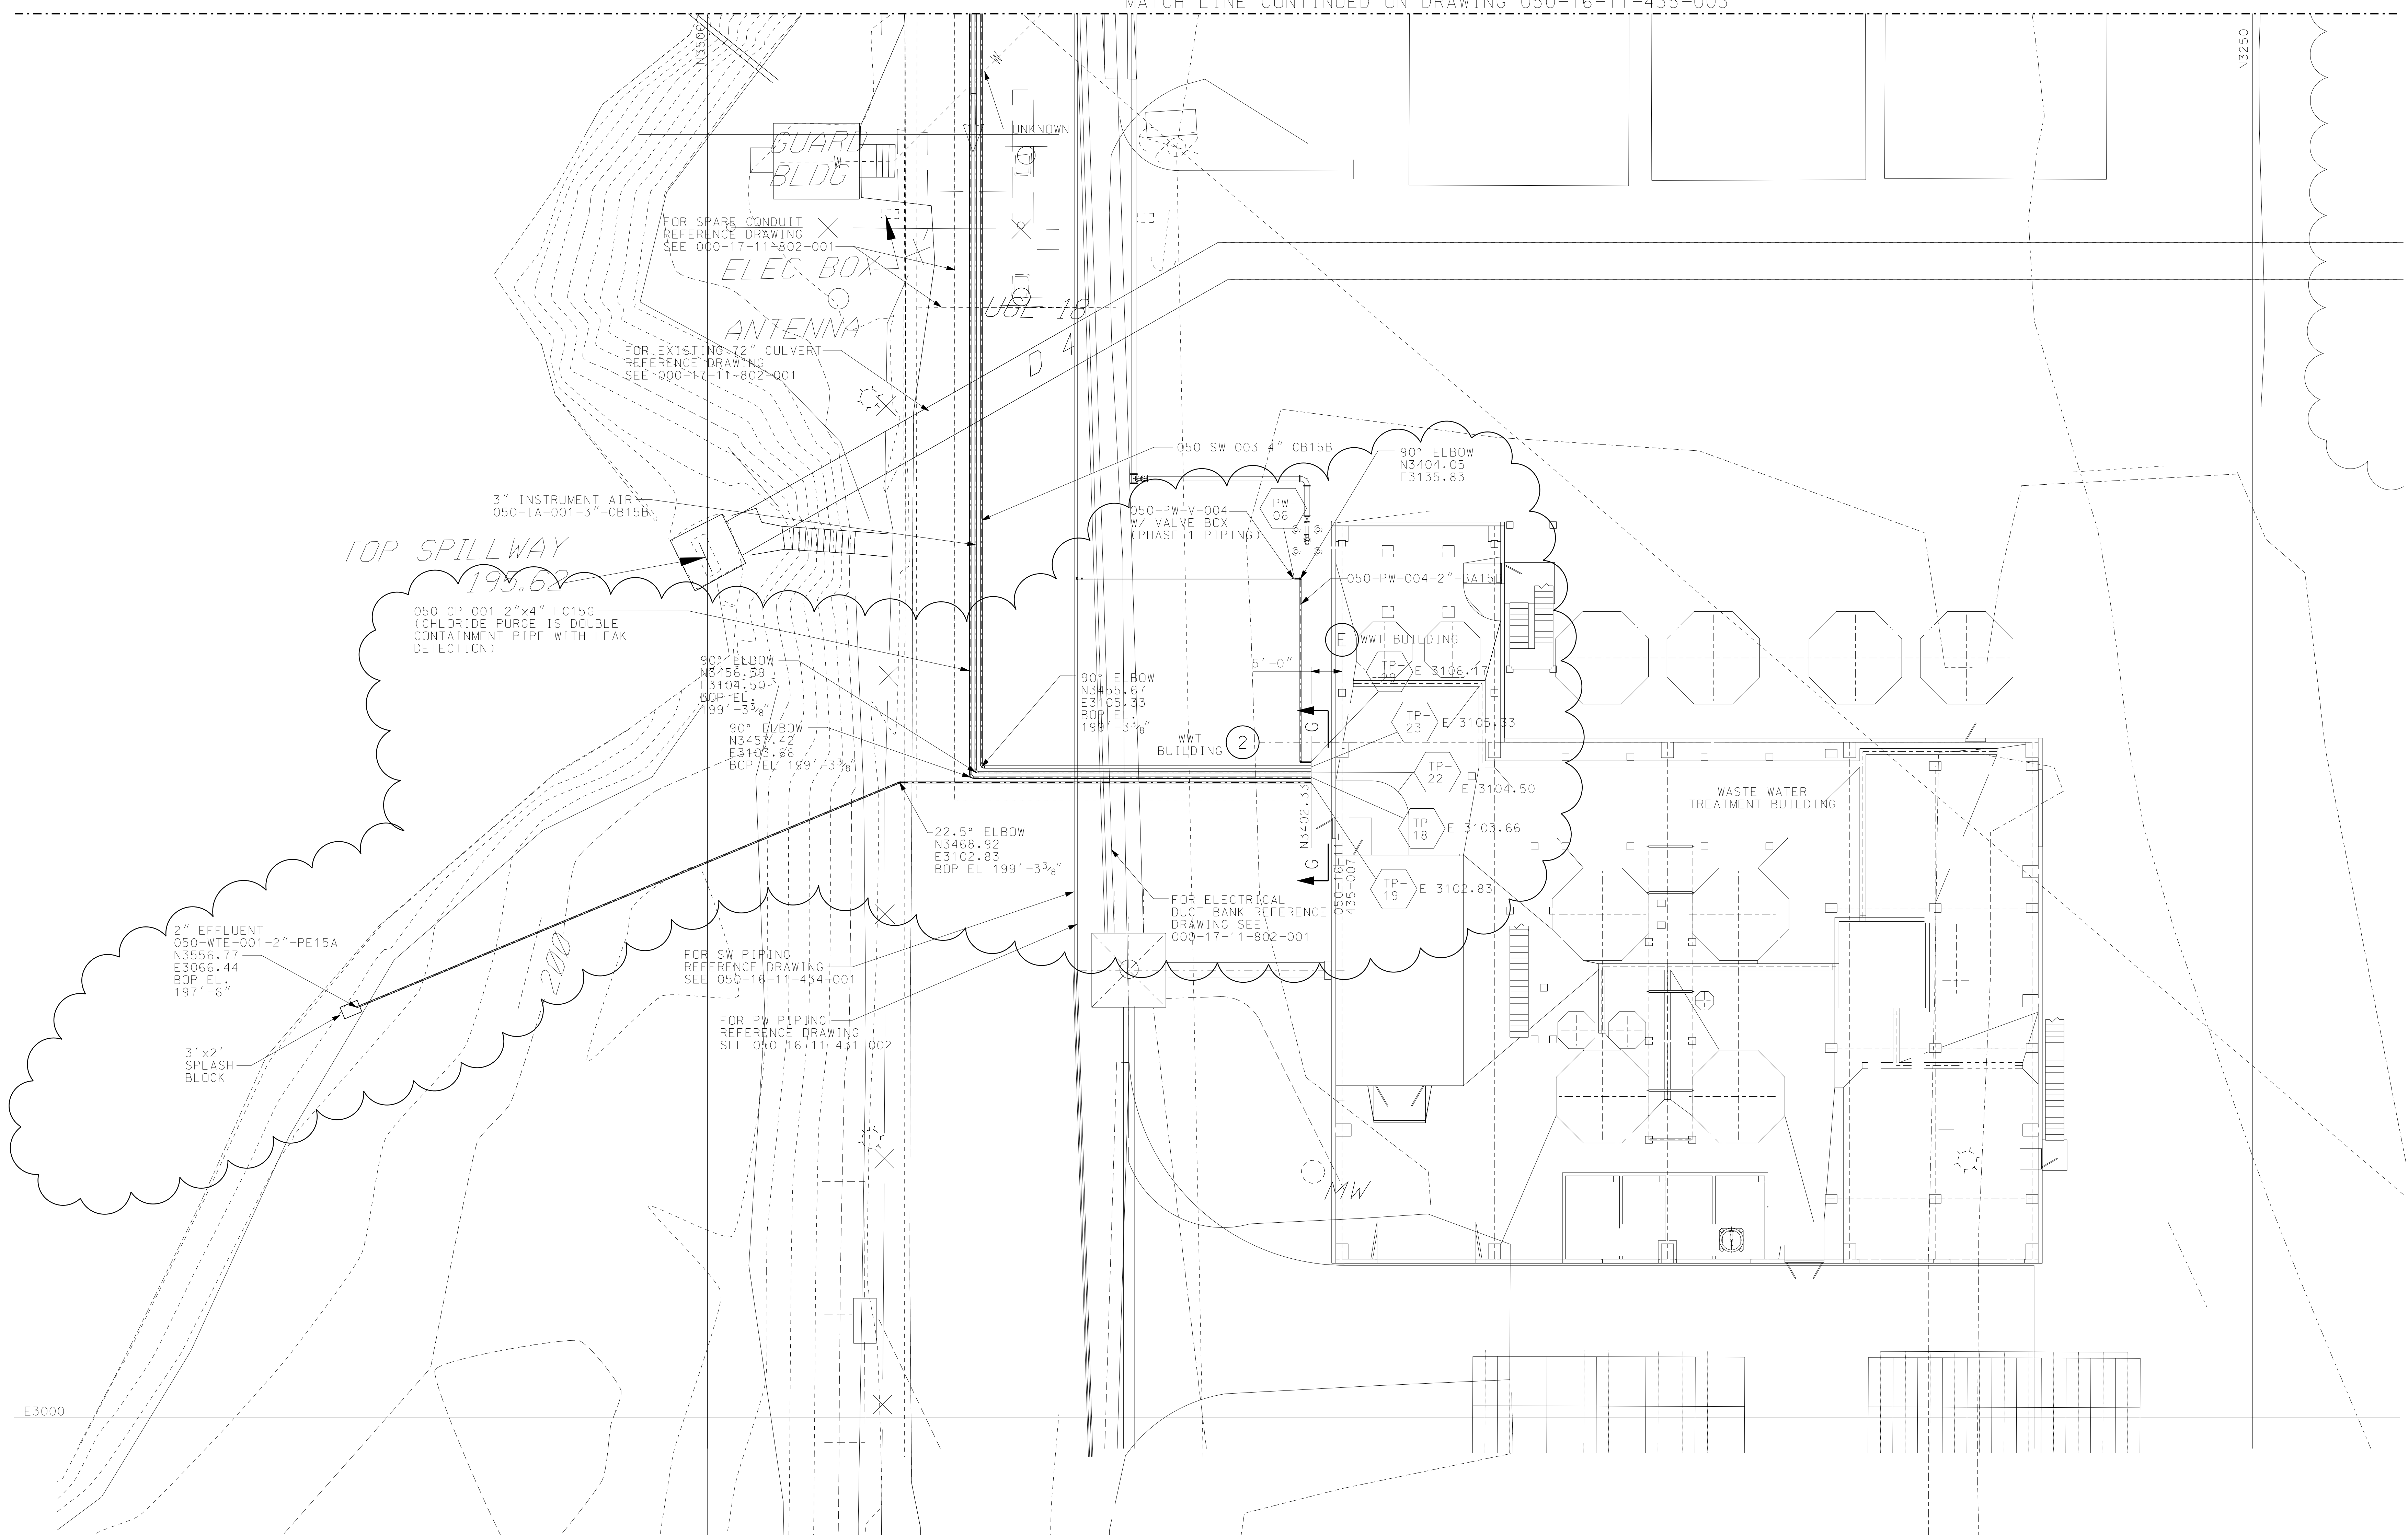


MATCH LINE CONTINUED ON DRAWING 050-16-11-435-003

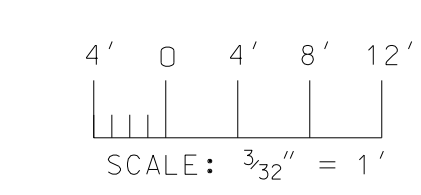

USER: SUBSERS
 PLOT SENT: 02/02/09
 FILE: 8PCL

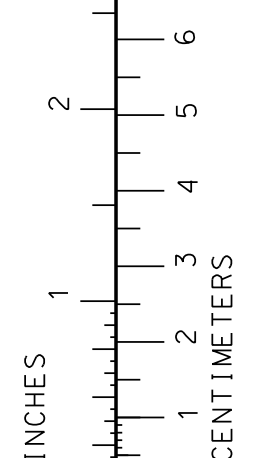

REVISION APPROVAL RECORD		REV		REV DATE		REVISIONS		BY		CHKR		DRAWING STATUS				
DISCIPLINE	BY	DATE	DISCIPLINE	BY	DATE	NO	NO	NO	NO	NO	NO	ISSUED	REV	DATE	SDE	PEM
ARCH.			MECHANICAL			A	03/02/09	ISSUED FOR IN-HOUSE REVIEW	CEB	MD		ISSUED				
CIVIL			NUCLEAR			B	3/17/09	ISSUED FOR IN-HOUSE REVIEW & CLIENT REVIEW & PHASE 2 BIDDING	SJP	MD		PRELIMINARY				
ELECTRICAL			PIPING			C	3/31/09	ADDED TIE-IN'S, LINE NUMBERS & PIPE REF DRAWING NUMBERS & CHANGED SPEC	SJP	MD						
ENVIRON.			PROCESS			D	4/24/09	REV. INTERFACE AT WWT & ISSUED TO SIEMENS-ADDED DOUBLE CONTAINMENT PIPE	CEB	MD		BIDDING	D	4/24/09		
GEN. ARRANG.			QA / QC									APPROVED FOR CONSTRUCTION				
HVAC			STRUCTURAL									NOT APPROVED FOR CONSTRUCTION UNLESS SIGNED & DATED. DESTROY ALL PRINTS BEARING EARLIER DATE &/OR REV. NO.				
I & C			FIRE PROT.													

		UNDERGROUND PIPING SERVICE WATER - CHLORIDE - IA PLAN	
PROJECT NO.: 29384			
DRAWN: CEB	DATE: 02/02/09	510 CARNEGIE CTR. PRINCETON, NJ 08540 16091720-2000	
CHECKED: MD	DATE: 03/02/09		
SCALE: 1/32" = 1'-0"		DWG. NO. 050-16-11-435-004	REV D