


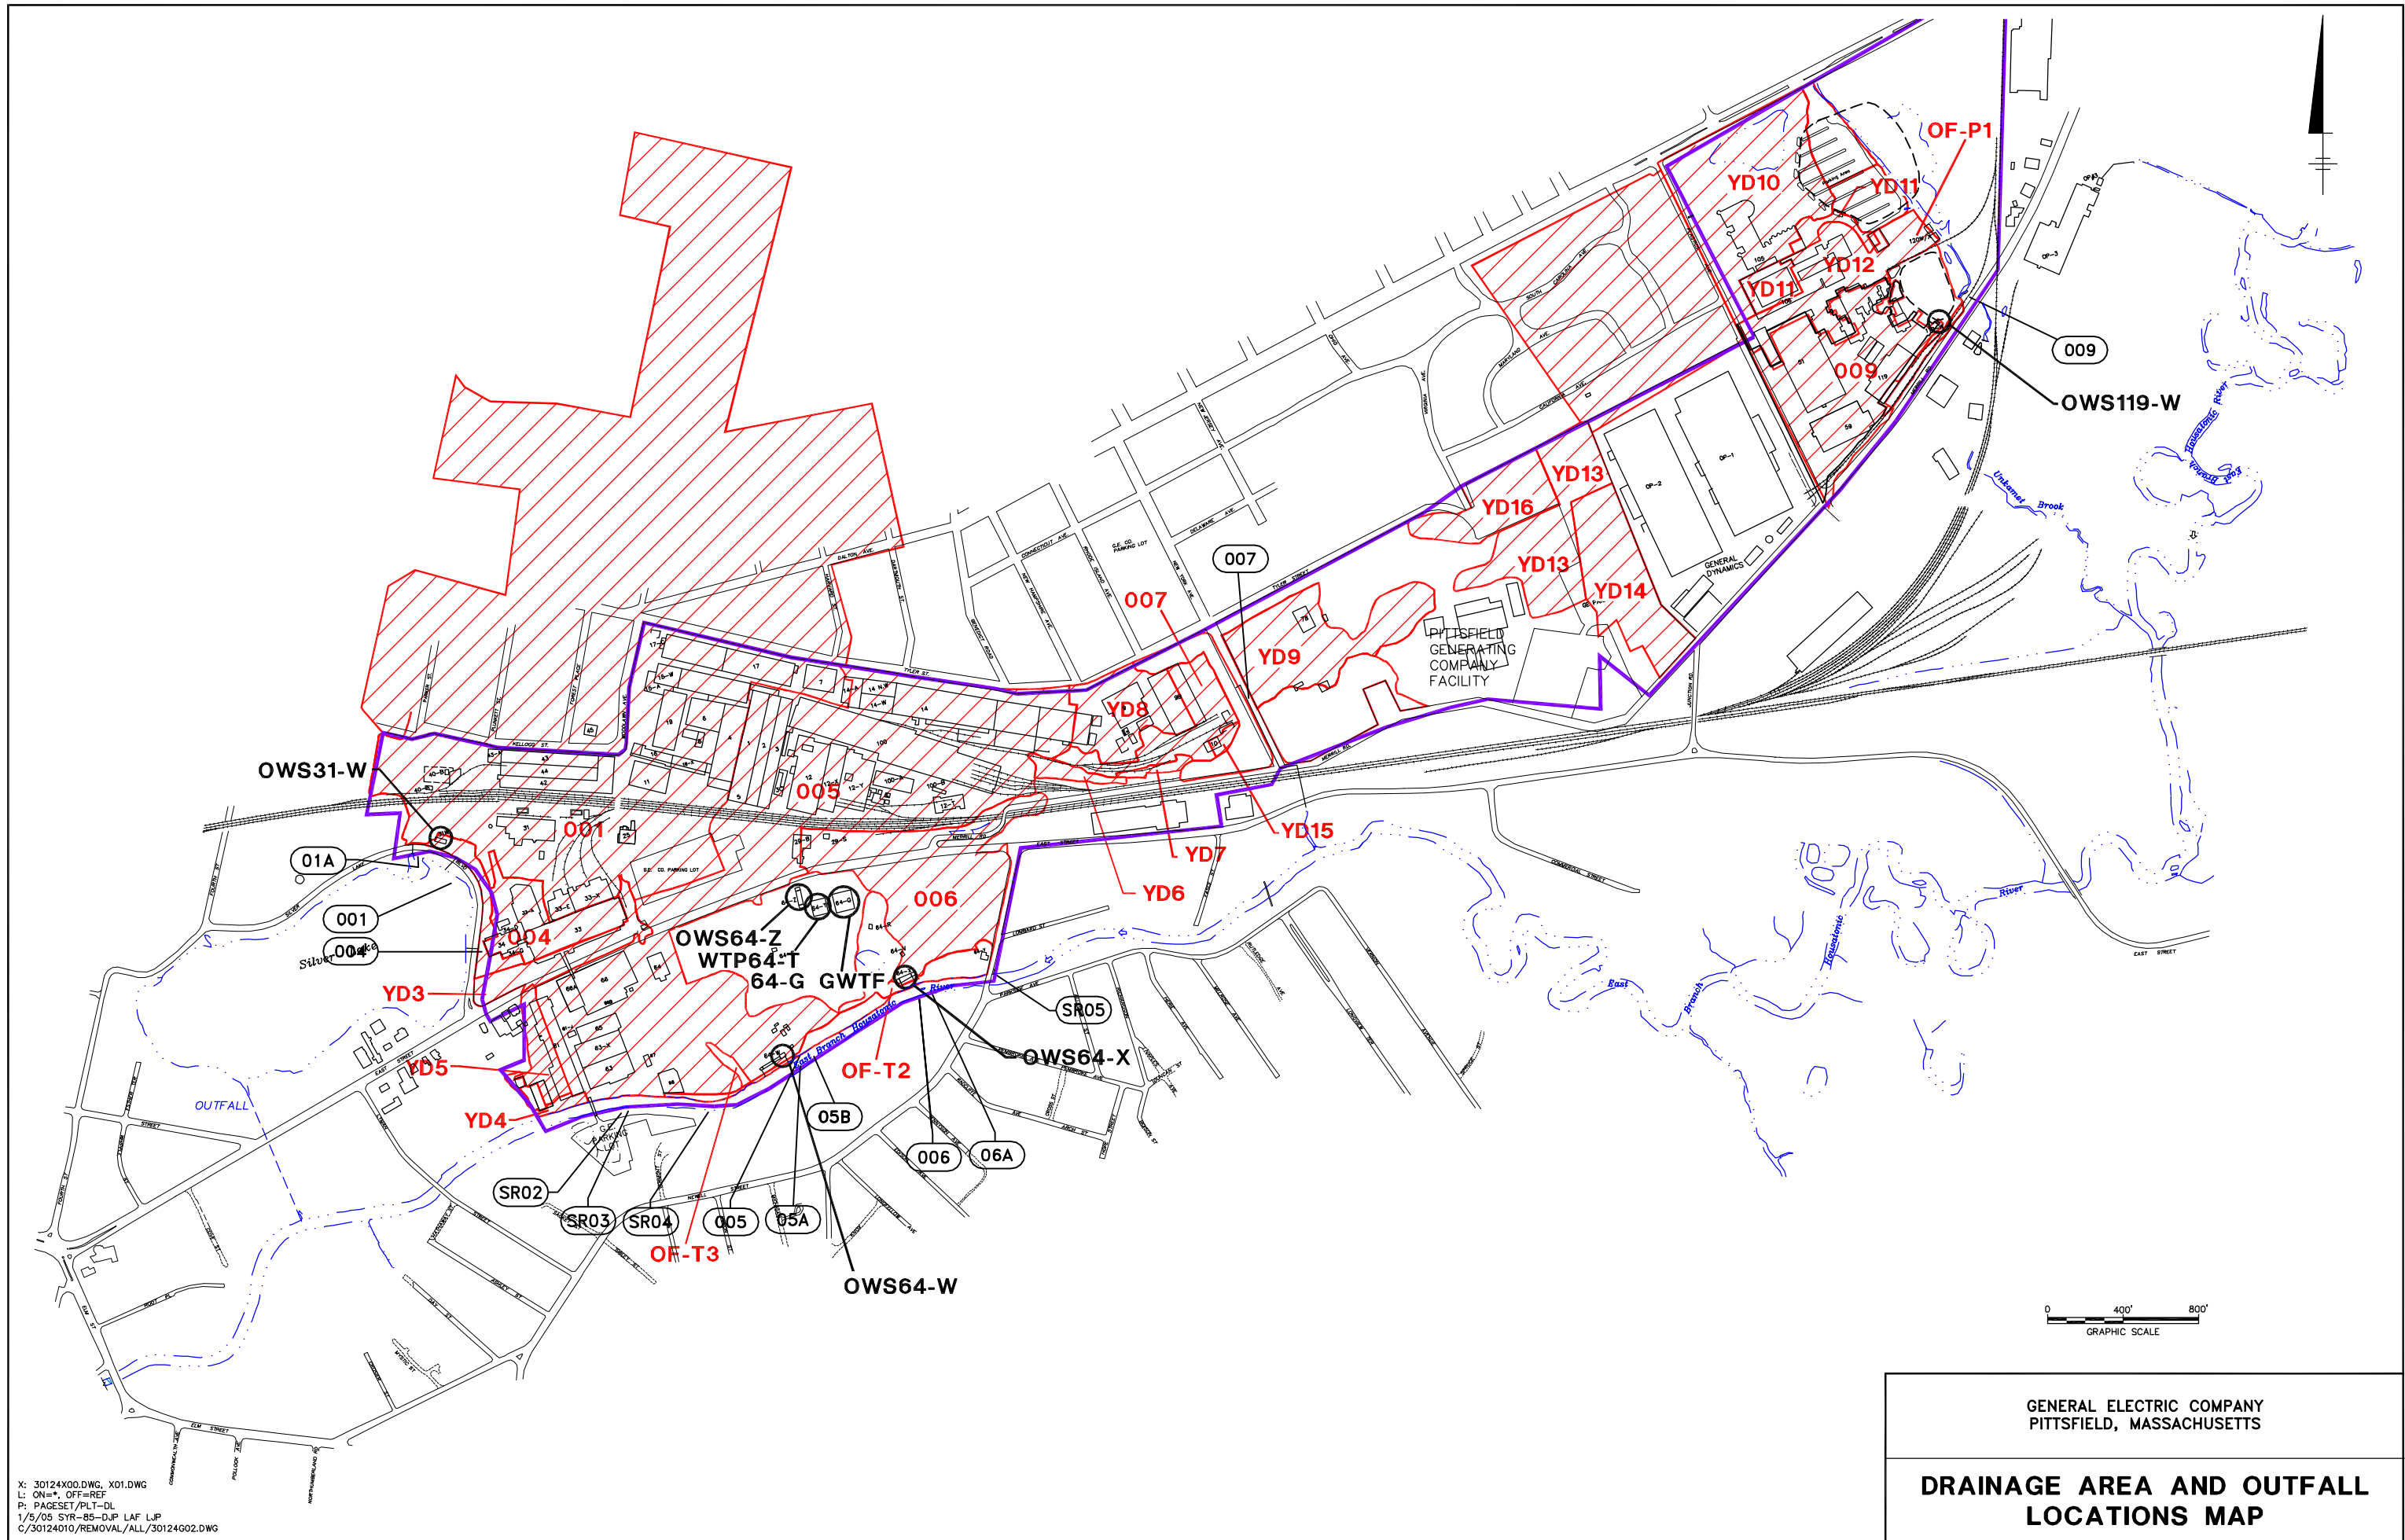

X: 30124X00.DWG, X01.DWG  
L: ON=\*, OFF=REF  
P: PAGESET/PLT-DL  
1/5/05 SYR-85-DJP LAF LJP  
C/30124010/REMOVAL/ALL/30124G02.DWG

GENERAL ELECTRIC COMPANY  
PITTSFIELD, MASSACHUSETTS

**DRAINAGE AREA AND OUTFALL  
LOCATIONS MAP**