

From: [Chet Myers](#)
To: [Ann Williams](#); [Davis, Gary \(DCR\)](#)
Cc: [Carl Dierker](#); [Jay Borkland](#); [Cynthia Catri](#); [Phil Colarusso](#); [Mike Marsh](#); [Sneeringer, Paul J NAE](#); [Jackie Leclair](#); [Carl Deloi](#); [William Walshrogalski](#)
Subject: RE: Follow up questions re New Bedford/South Terminal
Date: Tuesday, June 26, 2012 7:09:09 PM
Attachments: [Largest CAD Cell #3.pdf](#)

Hi Ann,

Again, this is additional information that EPA requested.

The Commonwealth's impact analysis of CAD Cell #3 (8.76 acres) was based upon the anticipated largest CAD Cell that would be constructed in association with the anticipated work. The design for that larger CAD Cell is attached to this e-mail.

Attached are the Top of CAD #3, Bottom of CAD #3, Cross Sections, and a CAD #3 disposal plan for the largest CAD Cell anticipated, which, again, is correlated with the 8.76 acres of impact.

The design previously forwarded to EPA (as Attachment A to the Commonwealth's June 18, 2012 response to EPA Questions) is a smaller CAD Cell that can only accommodate a smaller volume of material, and correlates to a smaller area of impact (approximately 6.3 acres).

The current proposed mitigation associated with this project assumes that the larger (i.e. 8.76 acre) CAD Cell will be constructed, even though the Commonwealth currently anticipates that only the smaller (i.e. approximately 6.3 acre) CAD Cell will be constructed in association with this project.

Thanks,

<<http://www.apexc.com/>>

Chet Myers

Apex Companies, LLC

184 High Street, Suite 502

Boston, MA 02210

O) 617-728-0070 M) 617-908-5778

Privacy Notice: This message and any attachment(s) hereto are intended solely for the individual(s) listed in the masthead. This message may contain information that is privileged or otherwise protected

from disclosure. Any review, dissemination or use of this message or its contents by persons other than the addressee(s) is strictly prohibited and may be unlawful. If you have received this message in error, please notify the sender by return e-mail and delete the message from your system. Thank you.

From: Ann Williams [<mailto:Williams.Ann@epamail.epa.gov>]

Sent: Tuesday, June 26, 2012 10:03 AM

To: Davis, Gary (DCR)

Cc: Carl Dierker; Chet Myers; Jay Borkland; Cynthia Catri; Phil Colarusso; Mike Marsh; paul.j.sneeringer@usace.army.mil; Jackie Leclair; Carl Deloi; William Walshrogalski

Subject: RE: Follow up questions re New Bedford/South Terminal

Dear Gary:

Attached are the Region's questions following our review of the Commonwealth's June 18, 2012 submission. These questions all pertain to evaluations we are making in order to prepare a draft decision. Therefore we would appreciate responses as soon as possible. If some answers are available sooner than others, we encourage the Commonwealth to provide those early responses right away rather than waiting until all of the responses are complete. In addition to the attached questions, we have also asked for information about the "Readiness Plan" in a June 20, 2012 email to you.


Please call me at 617-918-1097 if you have any questions about the attached.

Sincerely,

Ann

Ann H. Williams
Senior Assistant Regional Counsel
U.S. EPA Region 1
5 Post Office Square – Suite 100
Mail Code ORA18-1
Boston, MA 02109-3912
617-918-1097 (phone)
617-918-0097 (fax)
williams.ann@epa.gov

(See attached file: EPA questions 6.25.12.docx)

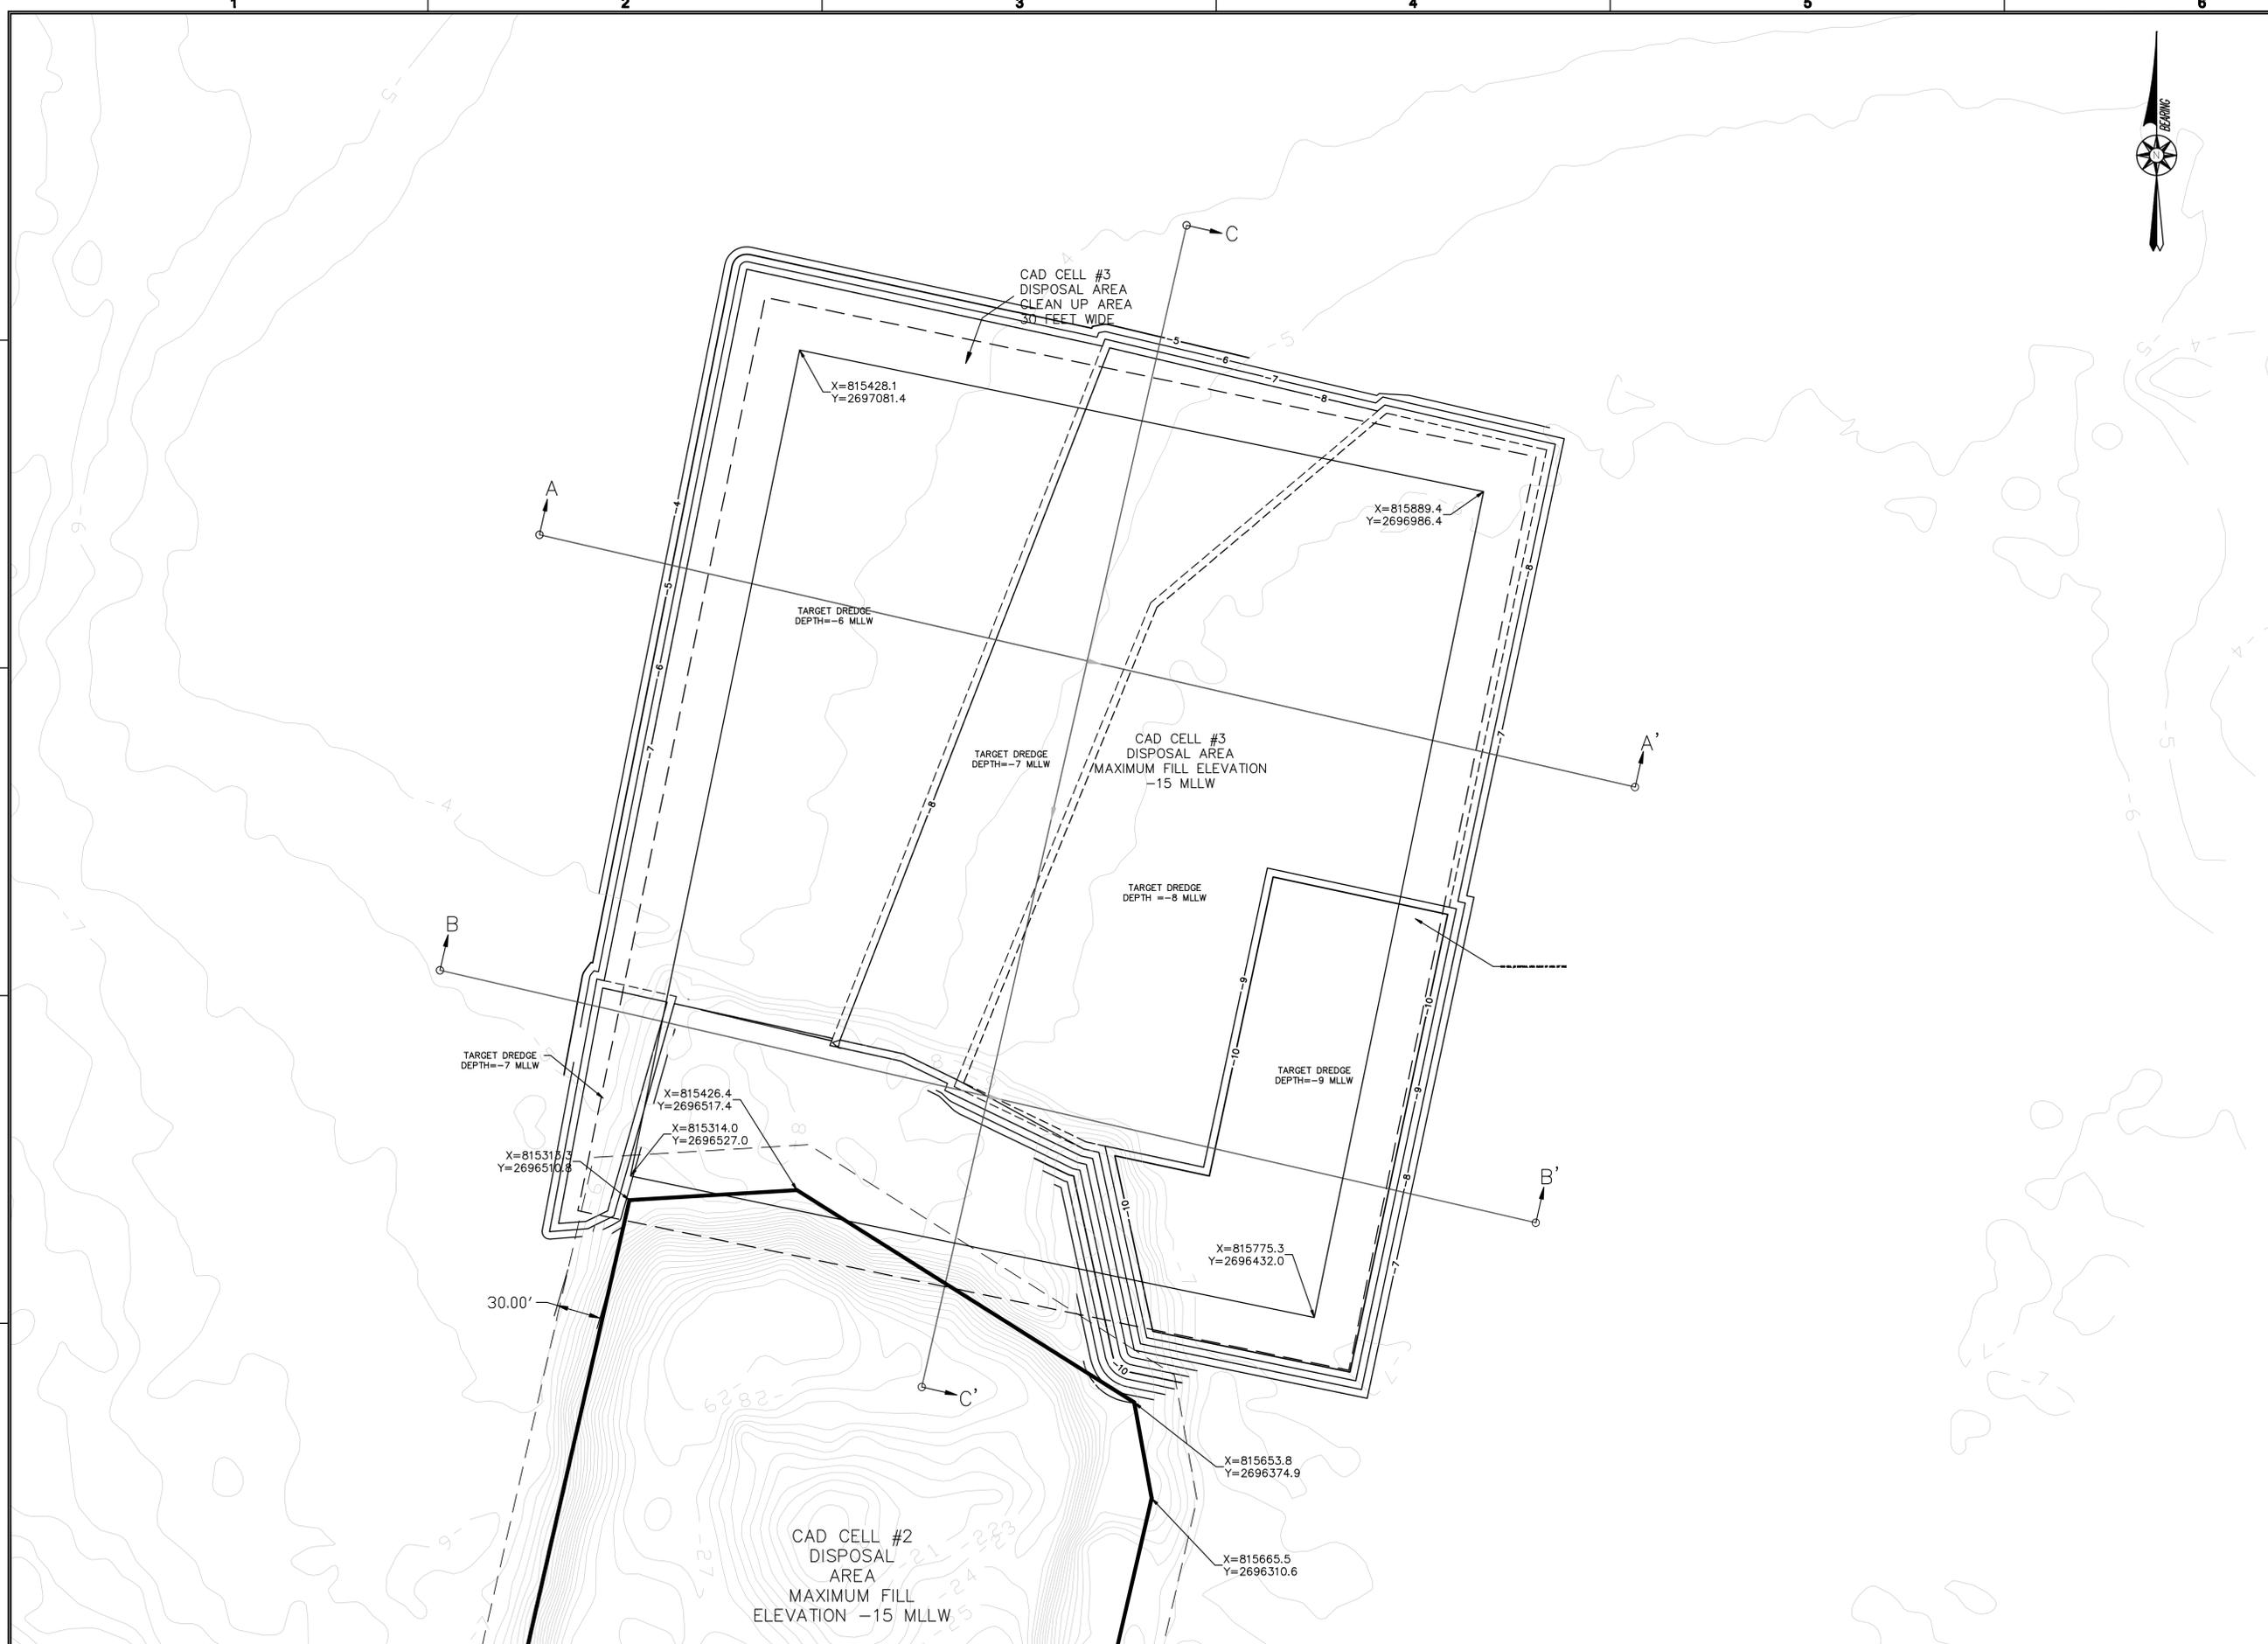


APEX
 ROCKVILLE, MD
 SOUTH WINDSOR, CT - BOSTON, MA -
 NEW BEDFORD, MA - HOLYOKE, MA
 184 HIGH STREET, SUITE 802
 BOSTON, MA 02210
 68H CONNECTICUT AVENUE
 SOUTH WINDSOR, CT

The design is prepared by Apex for the project and is not to be used for any other project without the written consent of Apex. The design is not to be used for any other project without the written consent of Apex. The design is not to be used for any other project without the written consent of Apex.

100% DESIGN FOR REVIEW SET
 NOT FOR CONSTRUCTION

PROJECT	NEW BEDFORD MARINE COMMERCE TERMINAL
	OWNER
MASSACHUSETTS CLEAN ENERGY CENTER 55 SUMMER STREET, 9TH FLOOR BOSTON, MASSACHUSETTS	

NO.	DATE	DESCRIPTION	BY
PROJECT NO.	6890		
CADD FILE			
DESIGNED BY	GCD		
DRAWN BY	GCD		
CHECKED BY	CMM		
DATE	08/04/2011		
DRAWING SCALE	1"=50'		

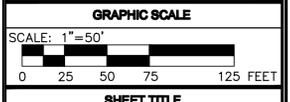

SHEET TITLE
 TOP OF CAD #3

DRAWING NO.
 P-13
 DRAFT
 52 OF 79

1

2

3

4

5

6

E

D

C

B

A




APEX
 ROCKVILLE, MD
 SOUTH WINDSOR, CT - BOSTON, MA -
 NEW BEDFORD, MA - HOLYOKE, MA
 184 HIGH STREET, SUITE 802
 BOSTON, MA 02210
 681 CONNECTICUT AVENUE
 SOUTH WINDSOR, CT

The design is prepared by Apex for the project and is not to be used for any other project without the written consent of Apex. The design is not to be used for any other project without the written consent of Apex.

100% DESIGN FOR REVIEW SET
 NOT FOR CONSTRUCTION

PROJECT NEW BEDFORD MARINE COMMERCE TERMINAL	OWNER MASSACHUSETTS CLEAN ENERGY CENTER 55 SUMMER STREET, 9TH FLOOR BOSTON, MASSACHUSETTS
--	---

NO.	DATE	DESCRIPTION	BY
PROJECT NO.	6890		
CADD FILE			
DESIGNED BY	GCD		
DRAWN BY	GCD		
CHECKED BY	CMM		
DATE	08/25/2011		
DRAWING SCALE	1"=40'		

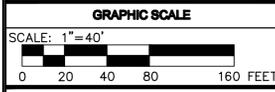

SHEET TITLE
 CAD CELL #3
 DISPOSAL
 PLAN


DRAWING NO.
 P-26
 DRAFT
 65 OF 79

CAD CELL #3
 DISPOSAL AREA
 CLEAN UP AREA
 30 FEET WIDE

CAD CELL #3
 DISPOSAL AREA
 MAXIMUM FILL ELEVATION
 -15 MLLW




Profile View of A-A'

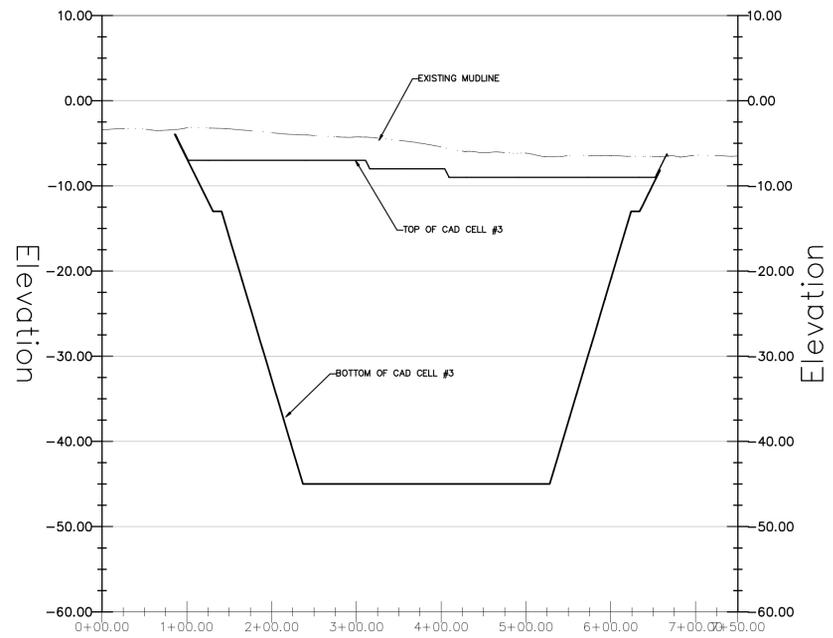


Station

Profile View of B-B'

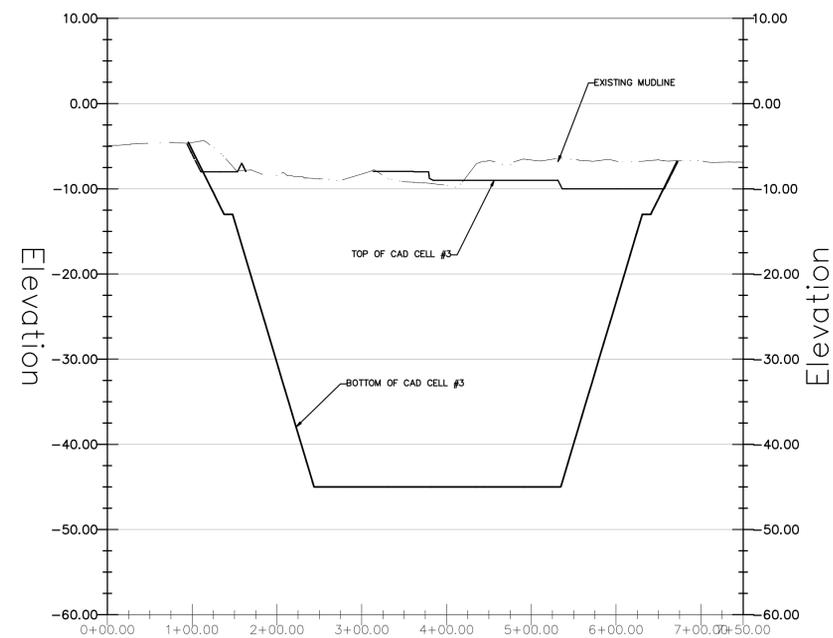

Station

Profile View of C-C'

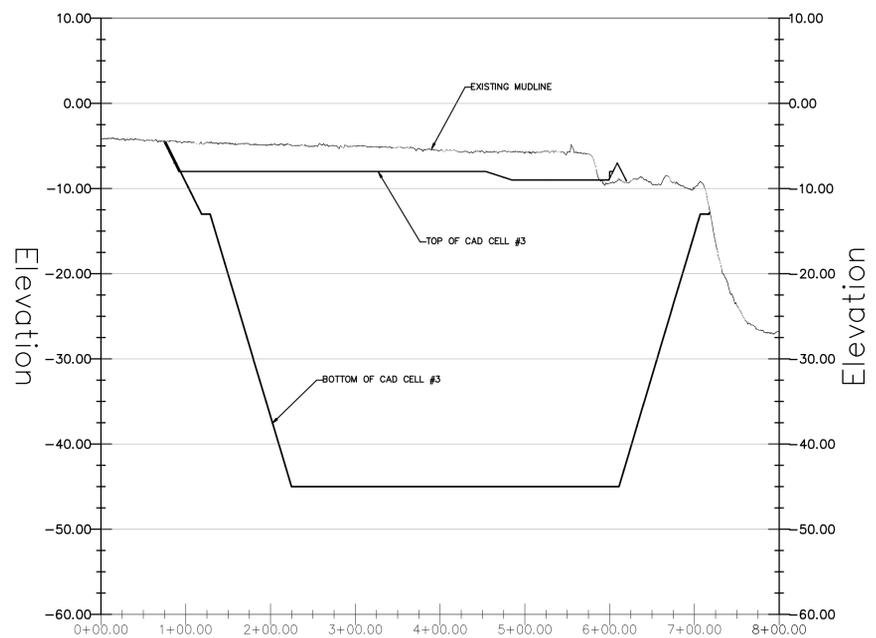

Station



ROCKVILLE, MD
SOUTH WINDSOR, CT - BOSTON, MA -
NEW BEDFORD, MA - HOLYOKE, MA

184 HIGH STREET, SUITE 502
BOSTON, MA 02210

58H CONNECTICUT AVENUE
SOUTH WINDSOR, CT

We and our employees, agents, consultants, subcontractors, and suppliers shall not be held responsible for any errors or omissions in this drawing or any other drawings or specifications, including those prepared by others, which may result in any claims, damages, or liabilities, whether in contract or tort, arising out of or in connection with the use of this drawing or any other drawings or specifications, including those prepared by others, which may result in any claims, damages, or liabilities, whether in contract or tort, arising out of or in connection with the use of this drawing or any other drawings or specifications, including those prepared by others.

100% DESIGN FOR REVIEW SET
NOT FOR CONSTRUCTION

PROJECT	NEW BEDFORD MARINE COMMERCE TERMINAL
	OWNER MASSACHUSETTS CLEAN ENERGY CENTER 55 SUMMER STREET, 9TH FLOOR BOSTON, MASSACHUSETTS

NO.	DATE	DESCRIPTION	BY
PROJECT NO.	6690		
CADD FILE			
DESIGNED BY	GCD		
DRAWN BY	GCD		
CHECKED BY	CHM		
DATE	08/04/2011		
DRAWING SCALE	N.T.S.		

GRAPHIC SCALE

SHEET TITLE
**CAD CELL #3
CROSS-SECTIONS**

DRAWING NO.
X-4
DRAFT