


US EPA ARCHIVE DOCUMENT

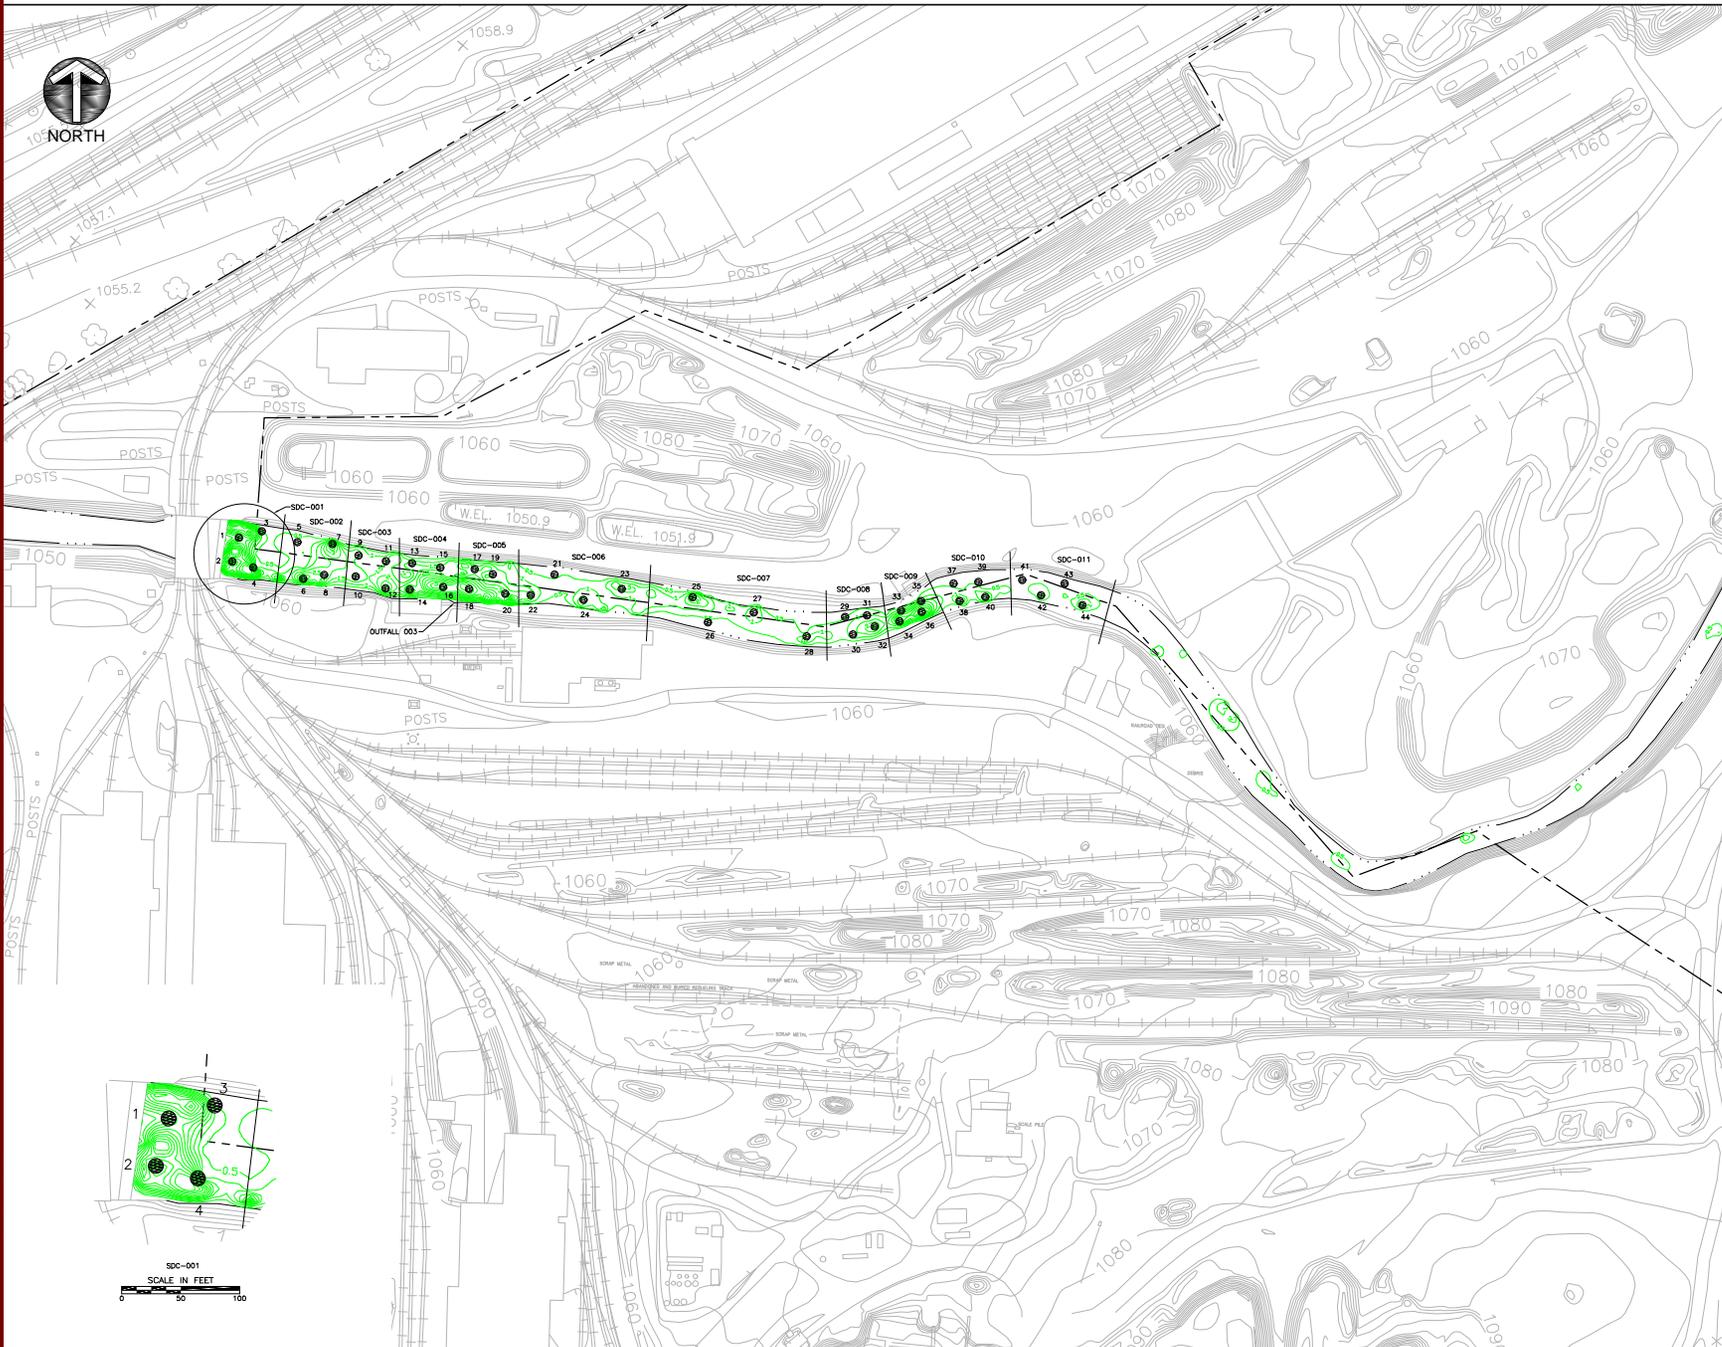

SUBMITTAL RECORD	
NO.	DESCRIPTION
REVISION RECORD	
NO.	DESCRIPTION

SEDIMENT CONDITIONS

DATA PRESENTED IN THIS REPORT ARE APPLICABLE TO THE LOCATION, TIME OF SAMPLE COLLECTION, AND THE PARAMETERS ANALYZED. CONDITIONS MAY CHANGE WITH TIME. REPORTED CONDITIONS MAY NOT REPRESENT CURRENT OR FUTURE CONDITIONS. MAPS GENERATED FROM THIS DATA ARE CONSTRUCTED BY INTERPOLATION BETWEEN POINTS OF MEASUREMENT AND USING KNOWLEDGE OF SPECIFIC SITE CONDITIONS. CONDITIONS BETWEEN SAMPLING POINTS MAY DIFFER.

SEGMENT NO.	ESTIMATED VOLUME (CUBIC YARD)
1	660
2	387
3	356
4	578
5	583
6	651
7	534
8	135
9	133
10	262
11	46

- LEGEND**
- FACILITY PROPERTY BOUNDARY
 - - - CREEK OR TRIBUTARY
 - 1.5 --- SEDIMENT THICKNESS CONTOUR (FT)
 - 1 APPROXIMATE LOCATION SEDIMENT SAMPLE



- Authorized Use:**
- Survey
 - Planning
 - Construction
 - Design Dev.
 - Building
 - Other

C&E
Civil & Environmental Consultants, Inc.
 633 Baldwin Road
 Pittsburgh, PA 15205-9732
 © PECA GROUP AND OTHERS 1-8434

Chickadee, OH
 Columbus, OH
 Indianapolis, IN
 Nashville, TN

Chicago, IL
 Exeter, PA
 St. Louis, MO
 Detroit, MI

STATEMENT OF BASIS
 REPUBLIC ENGINEERED PRODUCTS, INC.
 CANTON HOT ROLLED BAR PLANT
 CANTON, OHIO

QUALITY MANAGER APPROVAL:	DATE: 7/18/00	DWG. SCALE: 1"=100'
LAST EDIT DATE:	CHECKED BY: JSM	PROJECT NO: 221-6133-002
SEDIMENT SAMPLE LOCATIONS	THICKNESS OF SEDIMENT	SEPTEMBER 2007
		SHEET OF 3

