


Operator Name: D. Kreeger  
 Scale: 1"=2000'

Plot Date: MAY 16, 2008  
 Plot Time: 12:25:30 PM

Drawing Name: J:\22213\57\22213.57-08(F-01).mxd

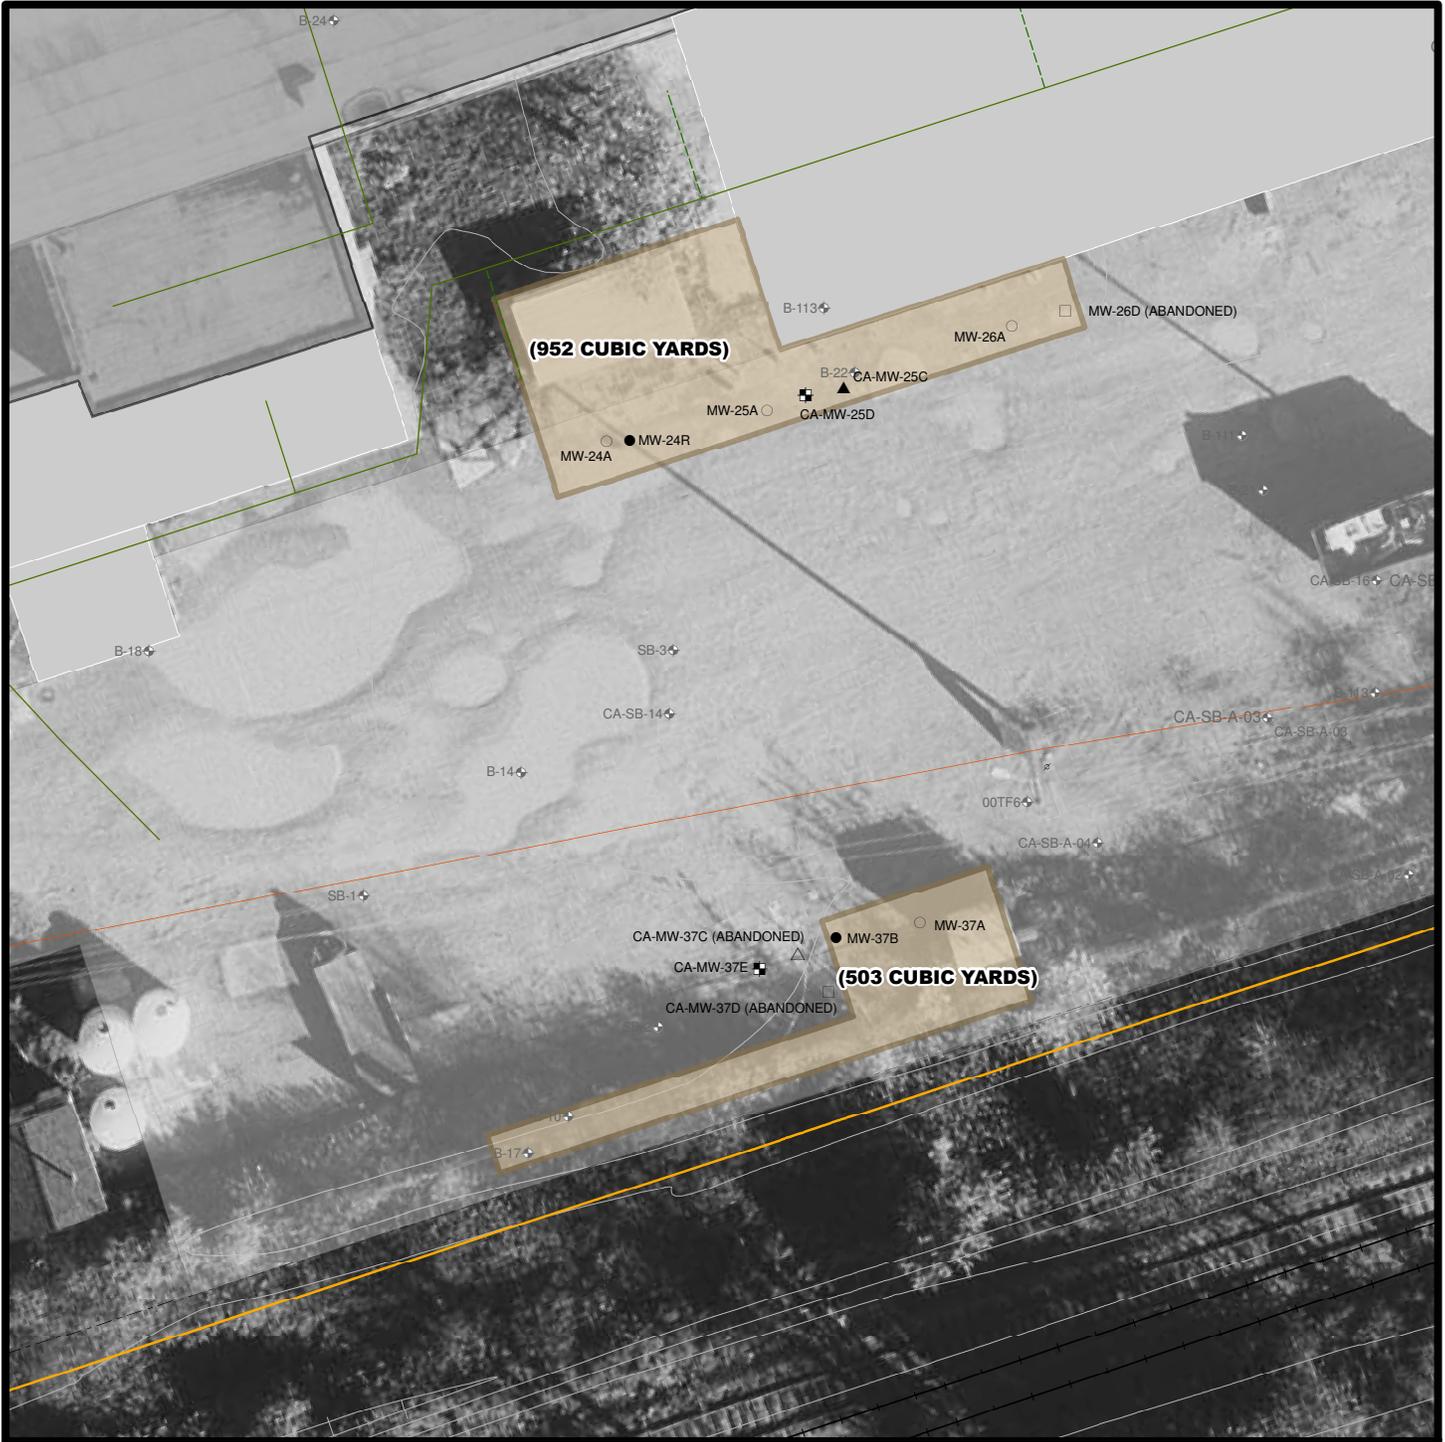

**LEGEND**

- ⊕ HISTORIC SOIL BORING LOCATION
- LACUSTRINE MONITORING WELL
- TILL MONITORING WELL
- ▲ OUTWASH MONITORING WELL (ABANDONED)
- △ OUTWASH MONITORING WELL
- ⊠ BEDROCK MONITORING WELL (ABANDONED)
- ⊡ BEDROCK MONITORING WELL
- NATURAL GAS LINE

**CMS STUDY AREAS**


- APPROXIMATE LACUSTRINE GROUNDWATER ISCO TREATMENT AREA

**NOTES**

1. BASEMAP DEVELOPED FROM SURVEY PERFORMED BY AIR-LAND SURVEY, INC. DATED 10-29-2003; AND SURVEY PERFORMED BY MIDWESTERN CONSULTANTS, INC. DATED JULY 2006.



1:300  
 1 INCH EQUALS 25 FEET

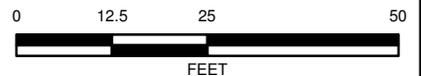

3754 RANCHERO DRIVE  
 ANN ARBOR, MI. 48108  
 PHONE: 734-971-7080  
 FAX: 734-971-9022  
 www.rmtinc.com

**TCE STORAGE AREA**

**DANA CORPORATION  
 BOSTON WEATHERHEAD DIVISION  
 ANTWERP, OHIO**

DRAWN BY:	DMK
APPROVED BY:	GC
PROJECT NO.:	00-022213.57
FILE NO.:	22213.57-08(F-01).mxd
DATE:	MAY 2008

FIGURE 1