


THIS DRAWING REPRESENTS INTELLECTUAL PROPERTY OF EMCON/OWT, INC. AS SUCH ANY MODIFICATION TO THE ORIGINAL BY OTHER THAN EMCON/OWT, INC. PERSONNEL VIOLATES ITS ORIGINAL PURPOSE AND AS SUCH IS RENDERED VOID. EMCON/OWT, INC. WILL NOT BE HELD LIABLE FOR ANY CHANGES MADE TO THIS DOCUMENT WITHOUT THE EXPRESS WRITTEN CONSENT OF THE ORIGINATOR.

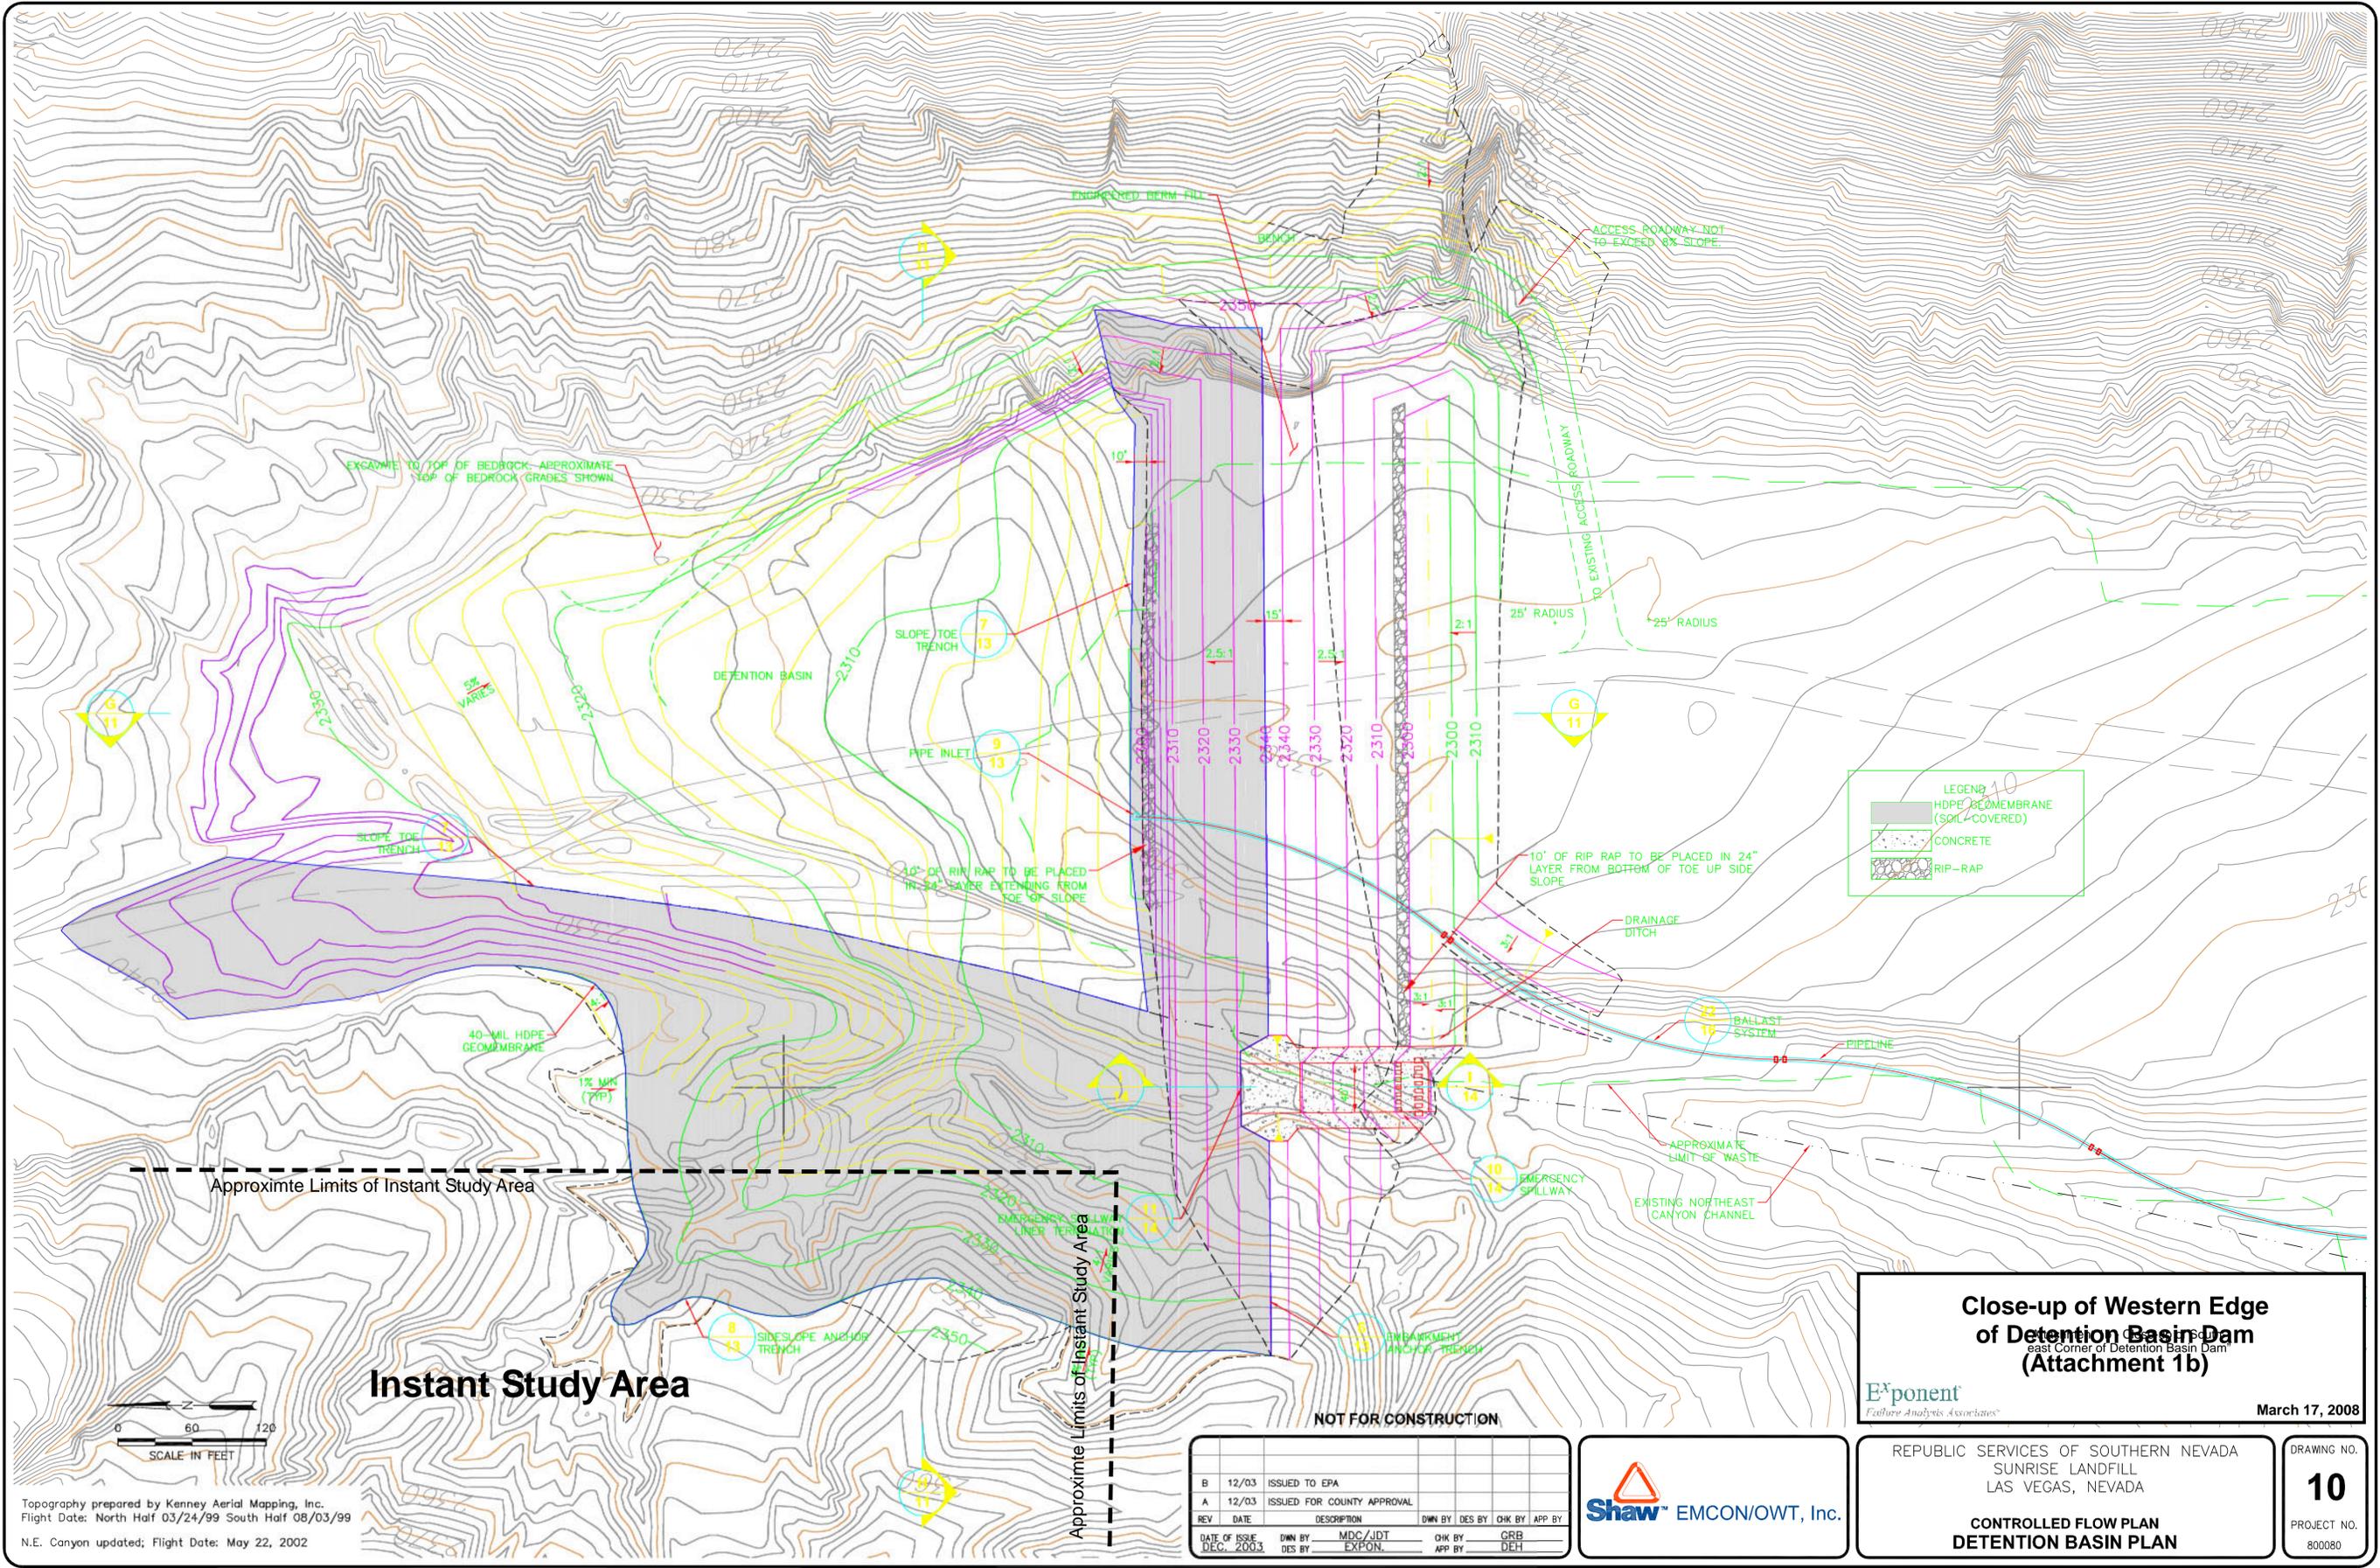

LEGEND

- HDPE GEOMEMBRANE (SOIL-COVERED)
- CONCRETE
- RIP-RAP

Approximate Limits of Instant Study Area

Instant Study Area

Approximate Limits of Instant Study Area

NOT FOR CONSTRUCTION

Close-up of Western Edge of Detention Basin Dam (Attachment 1b)

east Corner of Detention Basin Dam

EMCON/OWT, Inc.

March 17, 2008

REPUBLIC SERVICES OF SOUTHERN NEVADA
SUNRISE LANDFILL
LAS VEGAS, NEVADA

**CONTROLLED FLOW PLAN
DETENTION BASIN PLAN**

REV	DATE	DESCRIPTION	DWN BY	DES BY	CHK BY	APP BY			
B	12/03	ISSUED TO EPA							
A	12/03	ISSUED FOR COUNTY APPROVAL							
DATE OF ISSUE	DEC. 2003	DWN BY	MDC/JDT	DES BY	EXPON.	CHK BY	GRB	APP BY	DEH

Shaw EMCON/OWT, Inc.

Topography prepared by Kenney Aerial Mapping, Inc.
Flight Date: North Half 03/24/99 South Half 08/03/99
N.E. Canyon updated; Flight Date: May 22, 2002

